



2 Second Floor Existing
A4 Scale: 1" = 10'-0"

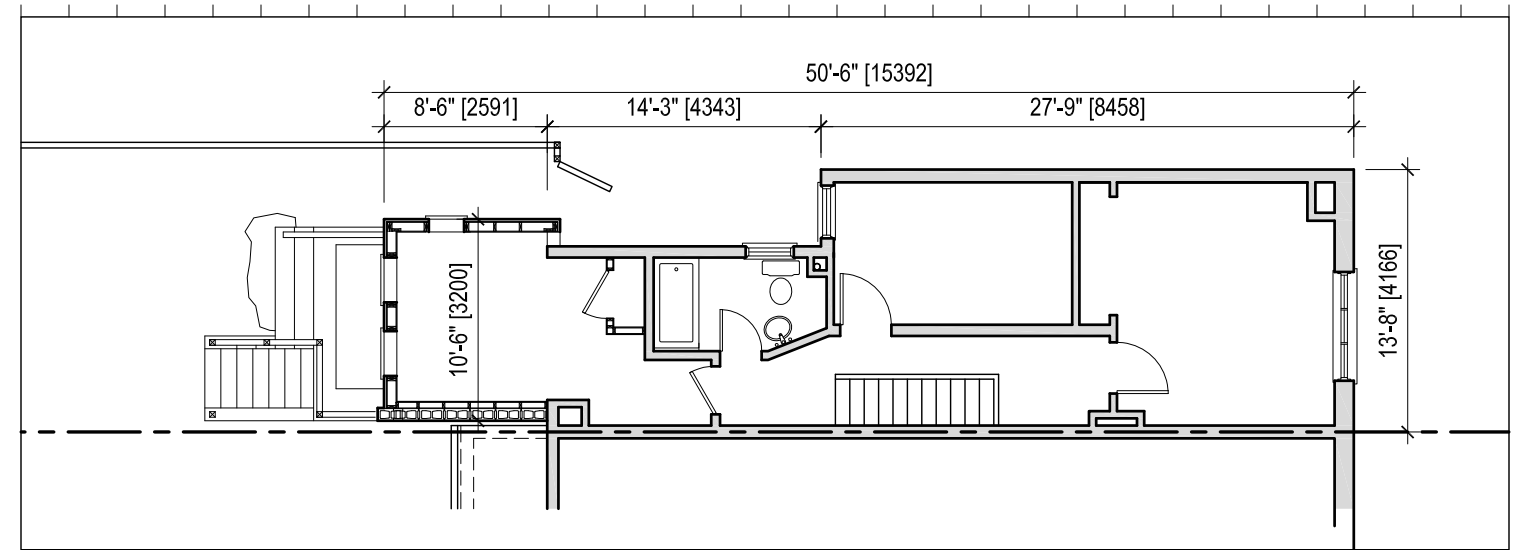

3 Second Floor Proposed
A4 Scale: 1" = 10'-0"

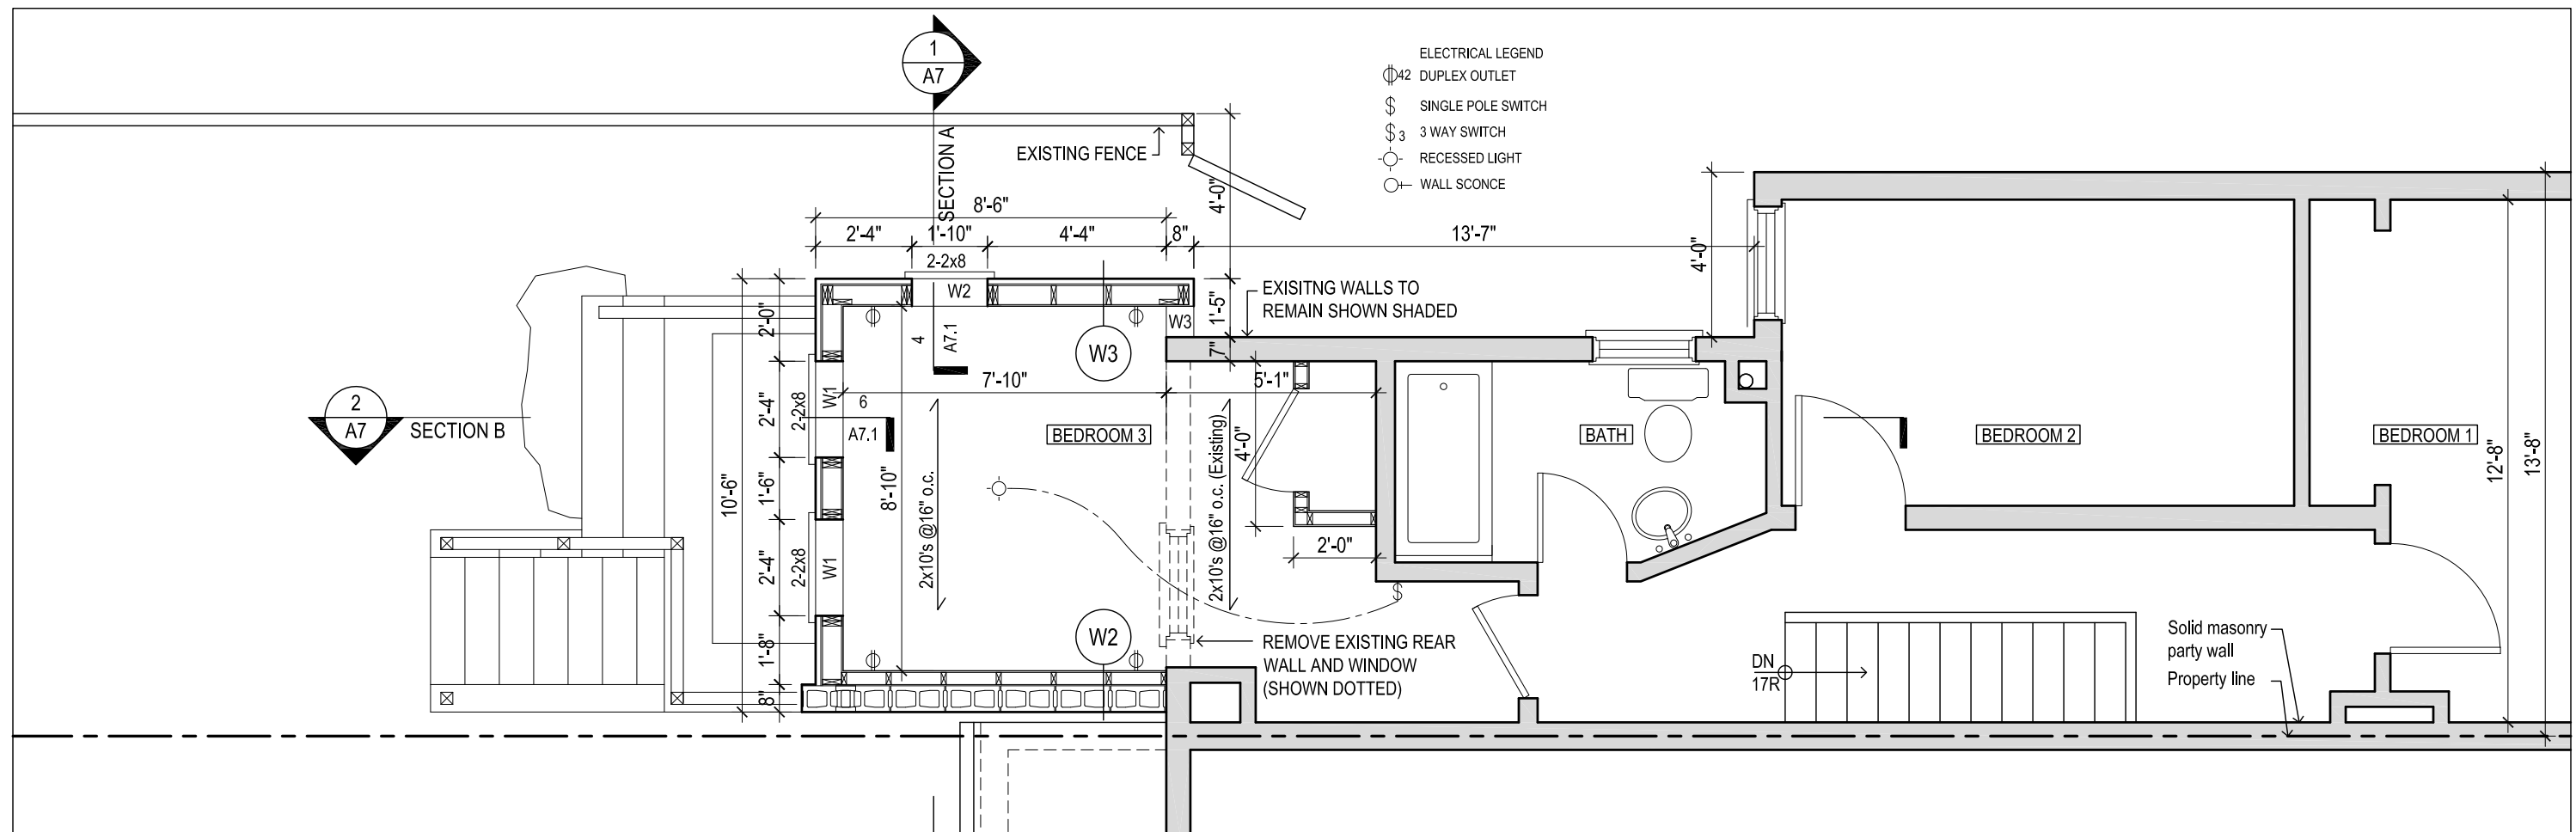

1 Second Floor Plan
A4 Scale: 1/4" = 1'-0"

SECOND FLOOR PLAN



jba John Boone ARCHITECT

198 PAPE AVENUE
 Toronto, Ontario

DRAWING SCALE 1/4" = 1'-0"
 PROJECT DATE MAY 2012
 PROJECT NUMBER 12A07
 DRAWN BY jb

51 Arundel Avenue, Toronto, Ontario, M4K 3A3
 Tel: 416 469 3264 Email: johnboone@rogers.com
 This drawing is the Property of John Boone Architect and may be used for this project only. Scale from drawings for reference only. Dimensions to be checked and verified by the contractor on site.

PLOT DATE : January 28, 2013

No.	DATE	DESCRIPTION
3	Jan 28, 2013	Submitted for Building Permit
2	Dec 20, 2012	Submitted for Preliminary Review
1	May 30, 2012	Base Drawings Completed

A4