



4 Reference Plan (ground floor)  
A5 Scale: 1/8"=1'-0"

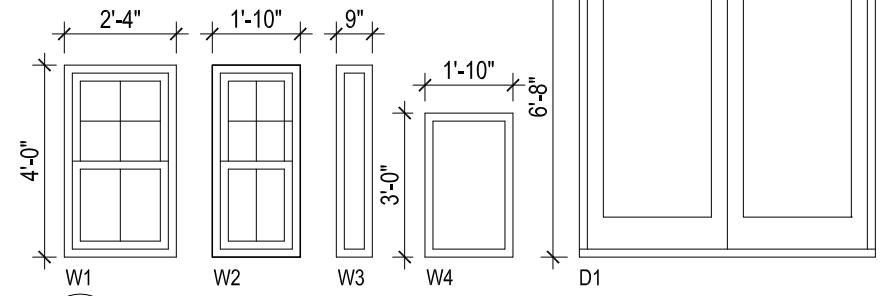

3 Windows and Doors  
A5 Scale: 1/4"=1'-0"

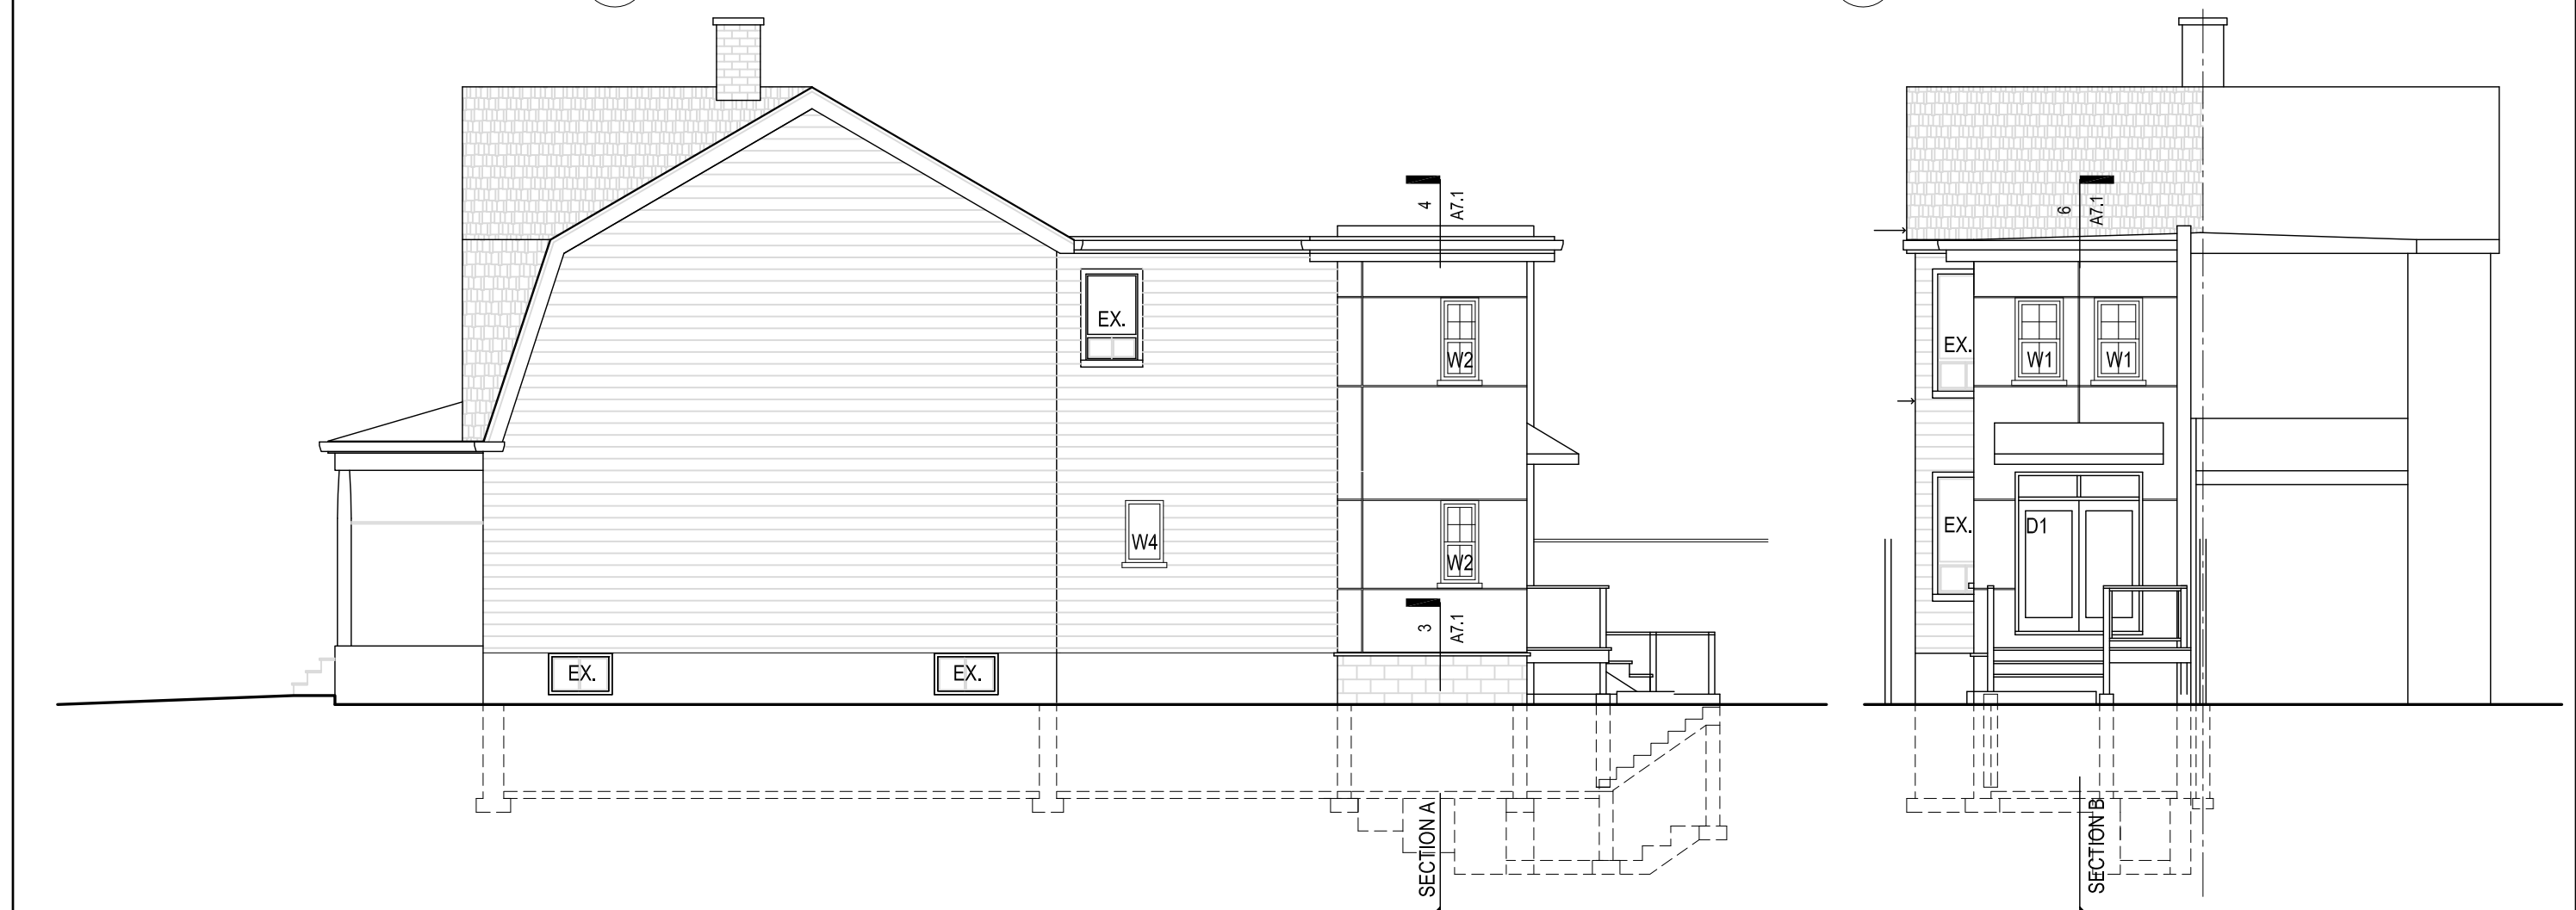

2 North Elevation (side)  
A5 Scale: 1/8"=1'-0"

1 West Elevation 2  
A5 Scale: 1/8"=1'-0" NORTH & WEST ELEVATIONS

No.	DATE	DESCRIPTION
3	Jan 28, 2013	Submitted for Building Permit
2	Dec 20, 2012	Submitted for Preliminary Review
1	May 30, 2012	Base Drawings Completed



**jba** John Boone ARCHITECT  
51 Arundel Avenue, Toronto, Ontario, M4K 3A3  
Tel: 416 469 3264 Email: johnboone@rogers.com  
This drawing is the Property of John Boone Architect and may be used for this project only. Scale from drawings for reference only. Dimensions to be checked and verified by the contractor on site.

198 PAPE AVENUE  
Toronto, Ontario  
PLOT DATE : January 28, 2013

DRAWING SCALE 1/8" = 1'-0"  
PROJECT DATE MAY 2012  
PROJECT NUMBER 12A07  
DRAWN BY jb

**A5**