




View from entry toward house

**Drawing List**

A1.0	Site Plan
A2.0	Basement
A2.1	Basement - Framing Over
A3.0	First Floor
A3.1	First Floor - Framing Over
A4.0	Second Floor
A5.0	Roof Plan
A6.0	North Elevation
A7.0	East Elevation
A8.0	South Elevation
A9.0	West Elevation
A10.0	Section A
A11.0	Section B
A12.0	Section C
A13.0	Section D
A14.0	Interior View - Living Area
A15.0	Interior View - Front Wall
A16.0	Interior View - Kitchen

Legal Description  
Lot 4, Plan 185, Armour

Lot Area - 21334 sf  
First Floor Area        973 sf  
Second Floor Area     614 sf  
Gross Floor Area       1587 sf

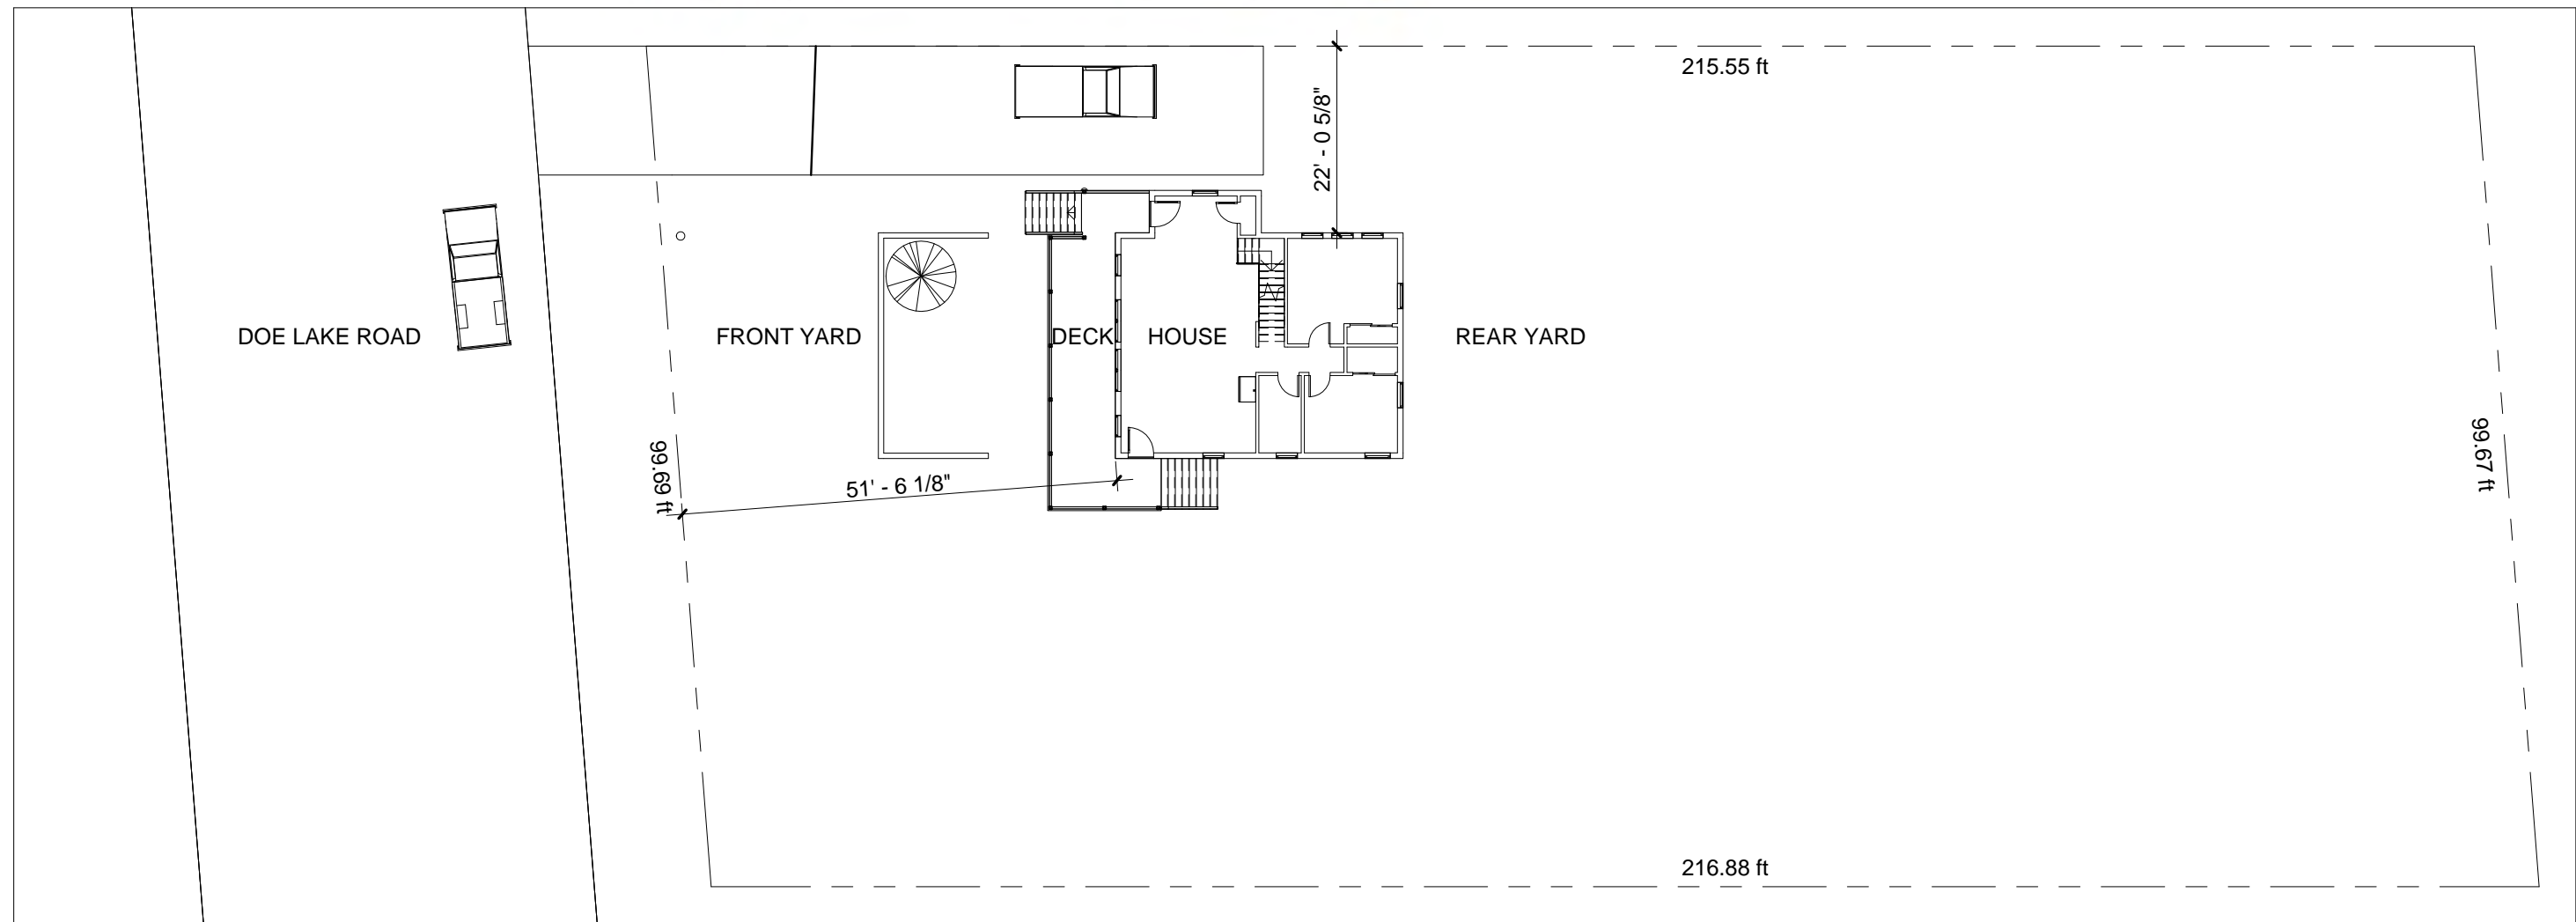


No.	Description	Date
1	Project Start	FEB 17, 2022
2		
3		
4		

# 327 Doe Lake Road

Katrine, Ontario



51 Arundel Avenue, Toronto, Ontario, M4K 3A3  
Tel: 416 469 3264 Email: johnboonearchitect@icloud.com

 


This drawing is the Property of John Boone Architect and may be used for this project only. Scale from drawings for reference only. Dimensions to be checked and verified by the contractor on site.

## Site Plan

Project number	22A02
Date	April 23, 2022
Drawn by	jb
Checked by	jb

# A1.0

Scale 1" = 20'-0"

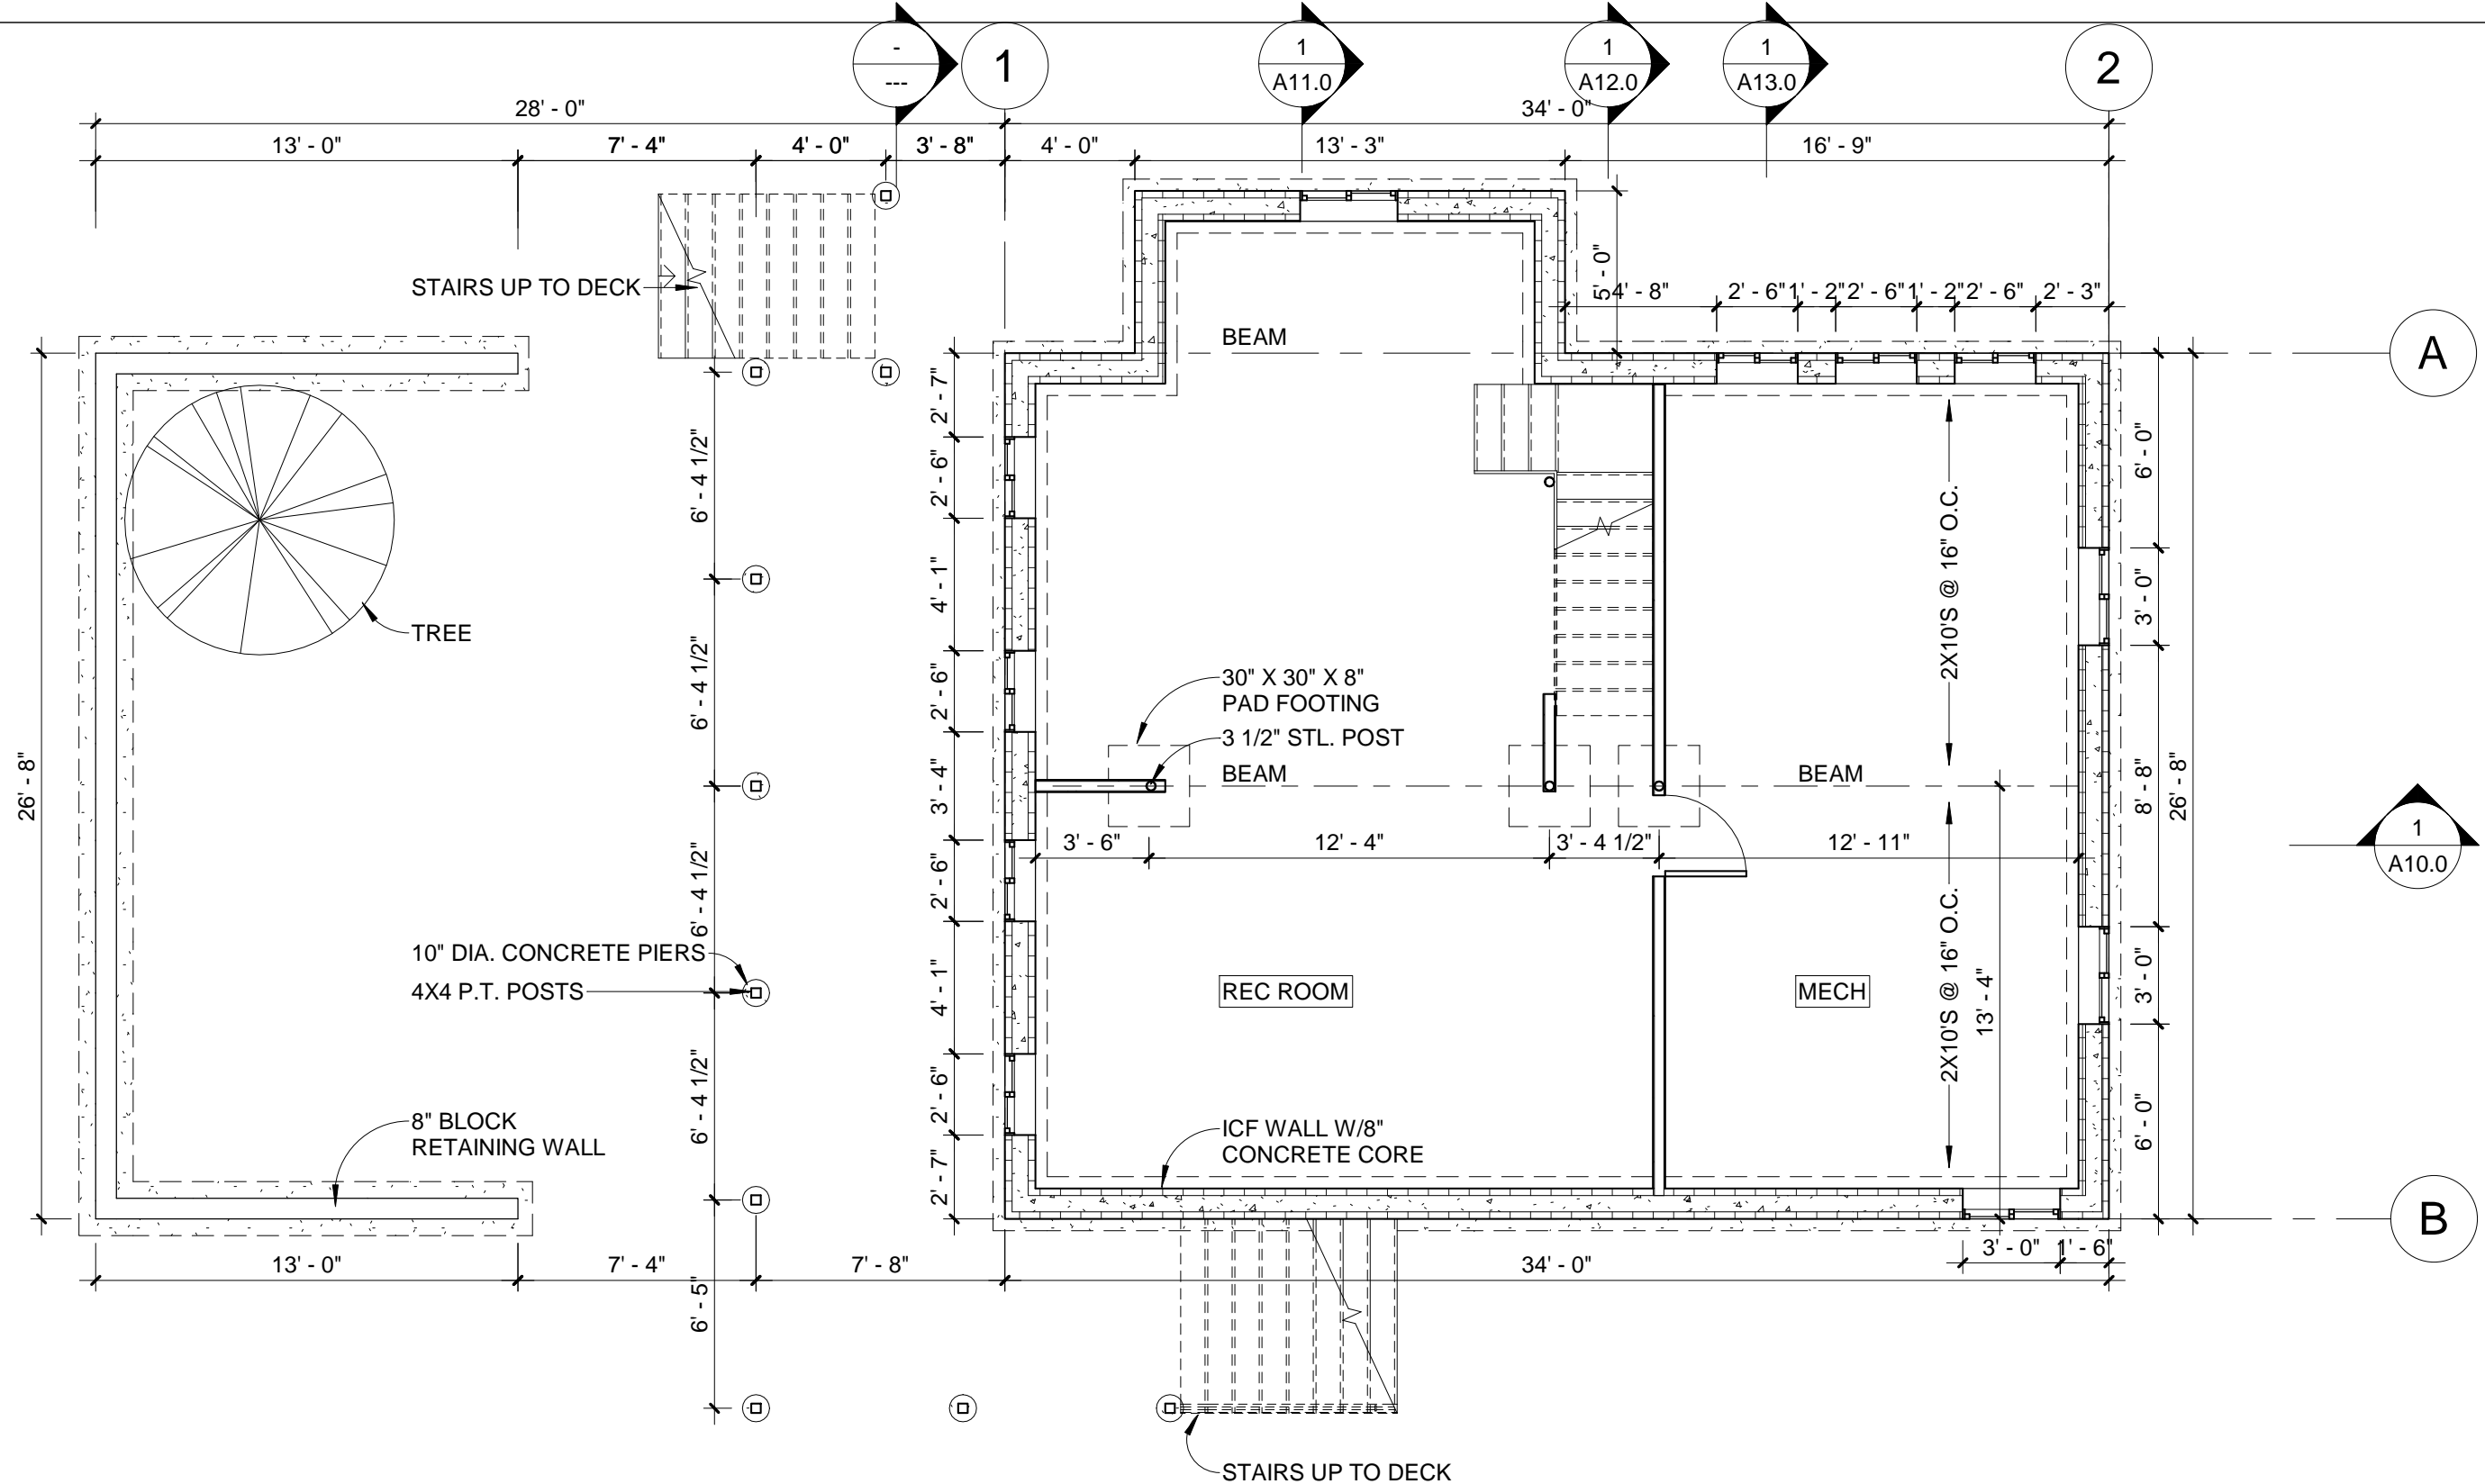


No.	Description	Date
1	Project Start	FEB 17, 2022
2		
3		
4		

# 327 Doe Lake Road

Katrine, Ontario



51 Arundel Avenue, Toronto, Ontario, M4K 3A3  
 Tel: 416 469 3264 Email: johnboonearchitect@icloud.com

 


This drawing is the Property of John Boone Architect and may be used for this project only. Scale from drawings for reference only. Dimensions to be checked and verified by the contractor on site.

## Basement

Project number	22A02
Date	April 23, 2022
Drawn by	jb
Checked by	jb

# A2.0

Scale 3/16" = 1'-0"

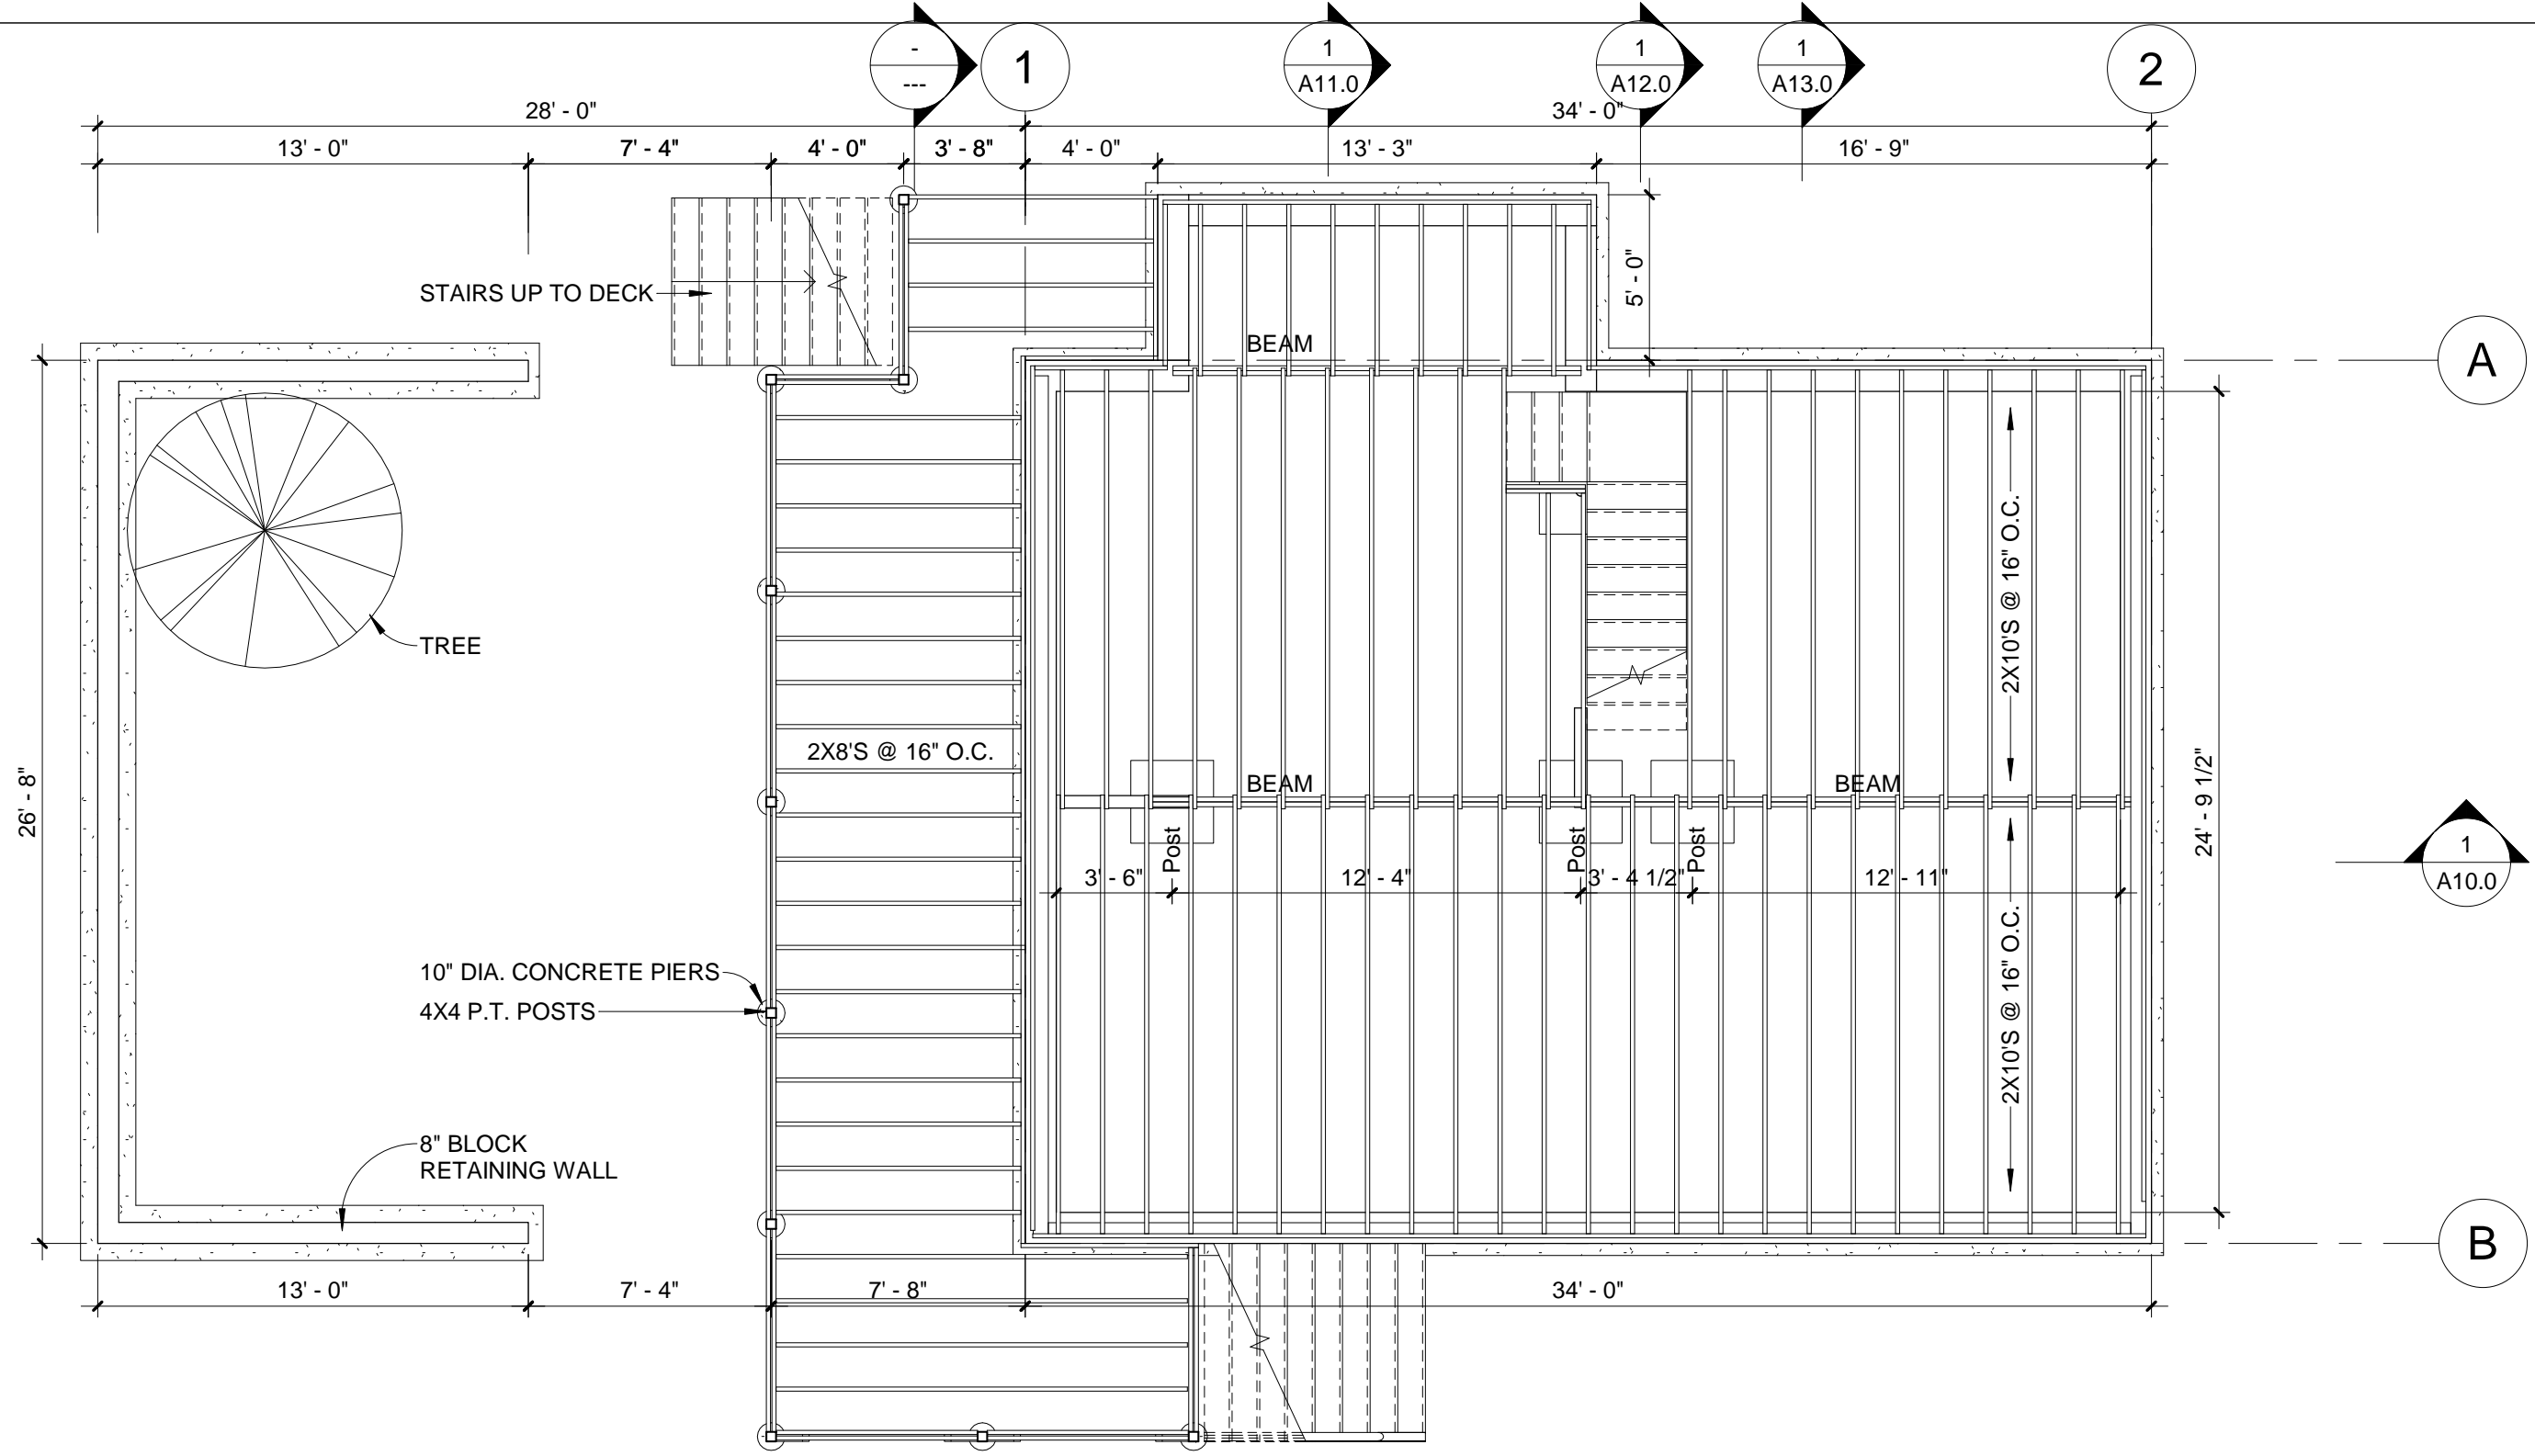


No.	Description	Date
1	Project Start	FEB 17, 2022
2		
3		
4		

# 327 Doe Lake Road

Katrine, Ontario



51 Arundel Avenue, Toronto, Ontario, M4K 3A3  
Tel: 416 469 3264 Email: johnboonearchitect@icloud.com

 


This drawing is the Property of John Boone Architect and may be used for this project only. Scale from drawings for reference only. Dimensions to be checked and verified by the contractor on site.

## Basement - Framing Over

Project number 22A02  
Date April 23, 2022  
Drawn by jb  
Checked by jb

# A2.1

Scale 3/16" = 1'-0"

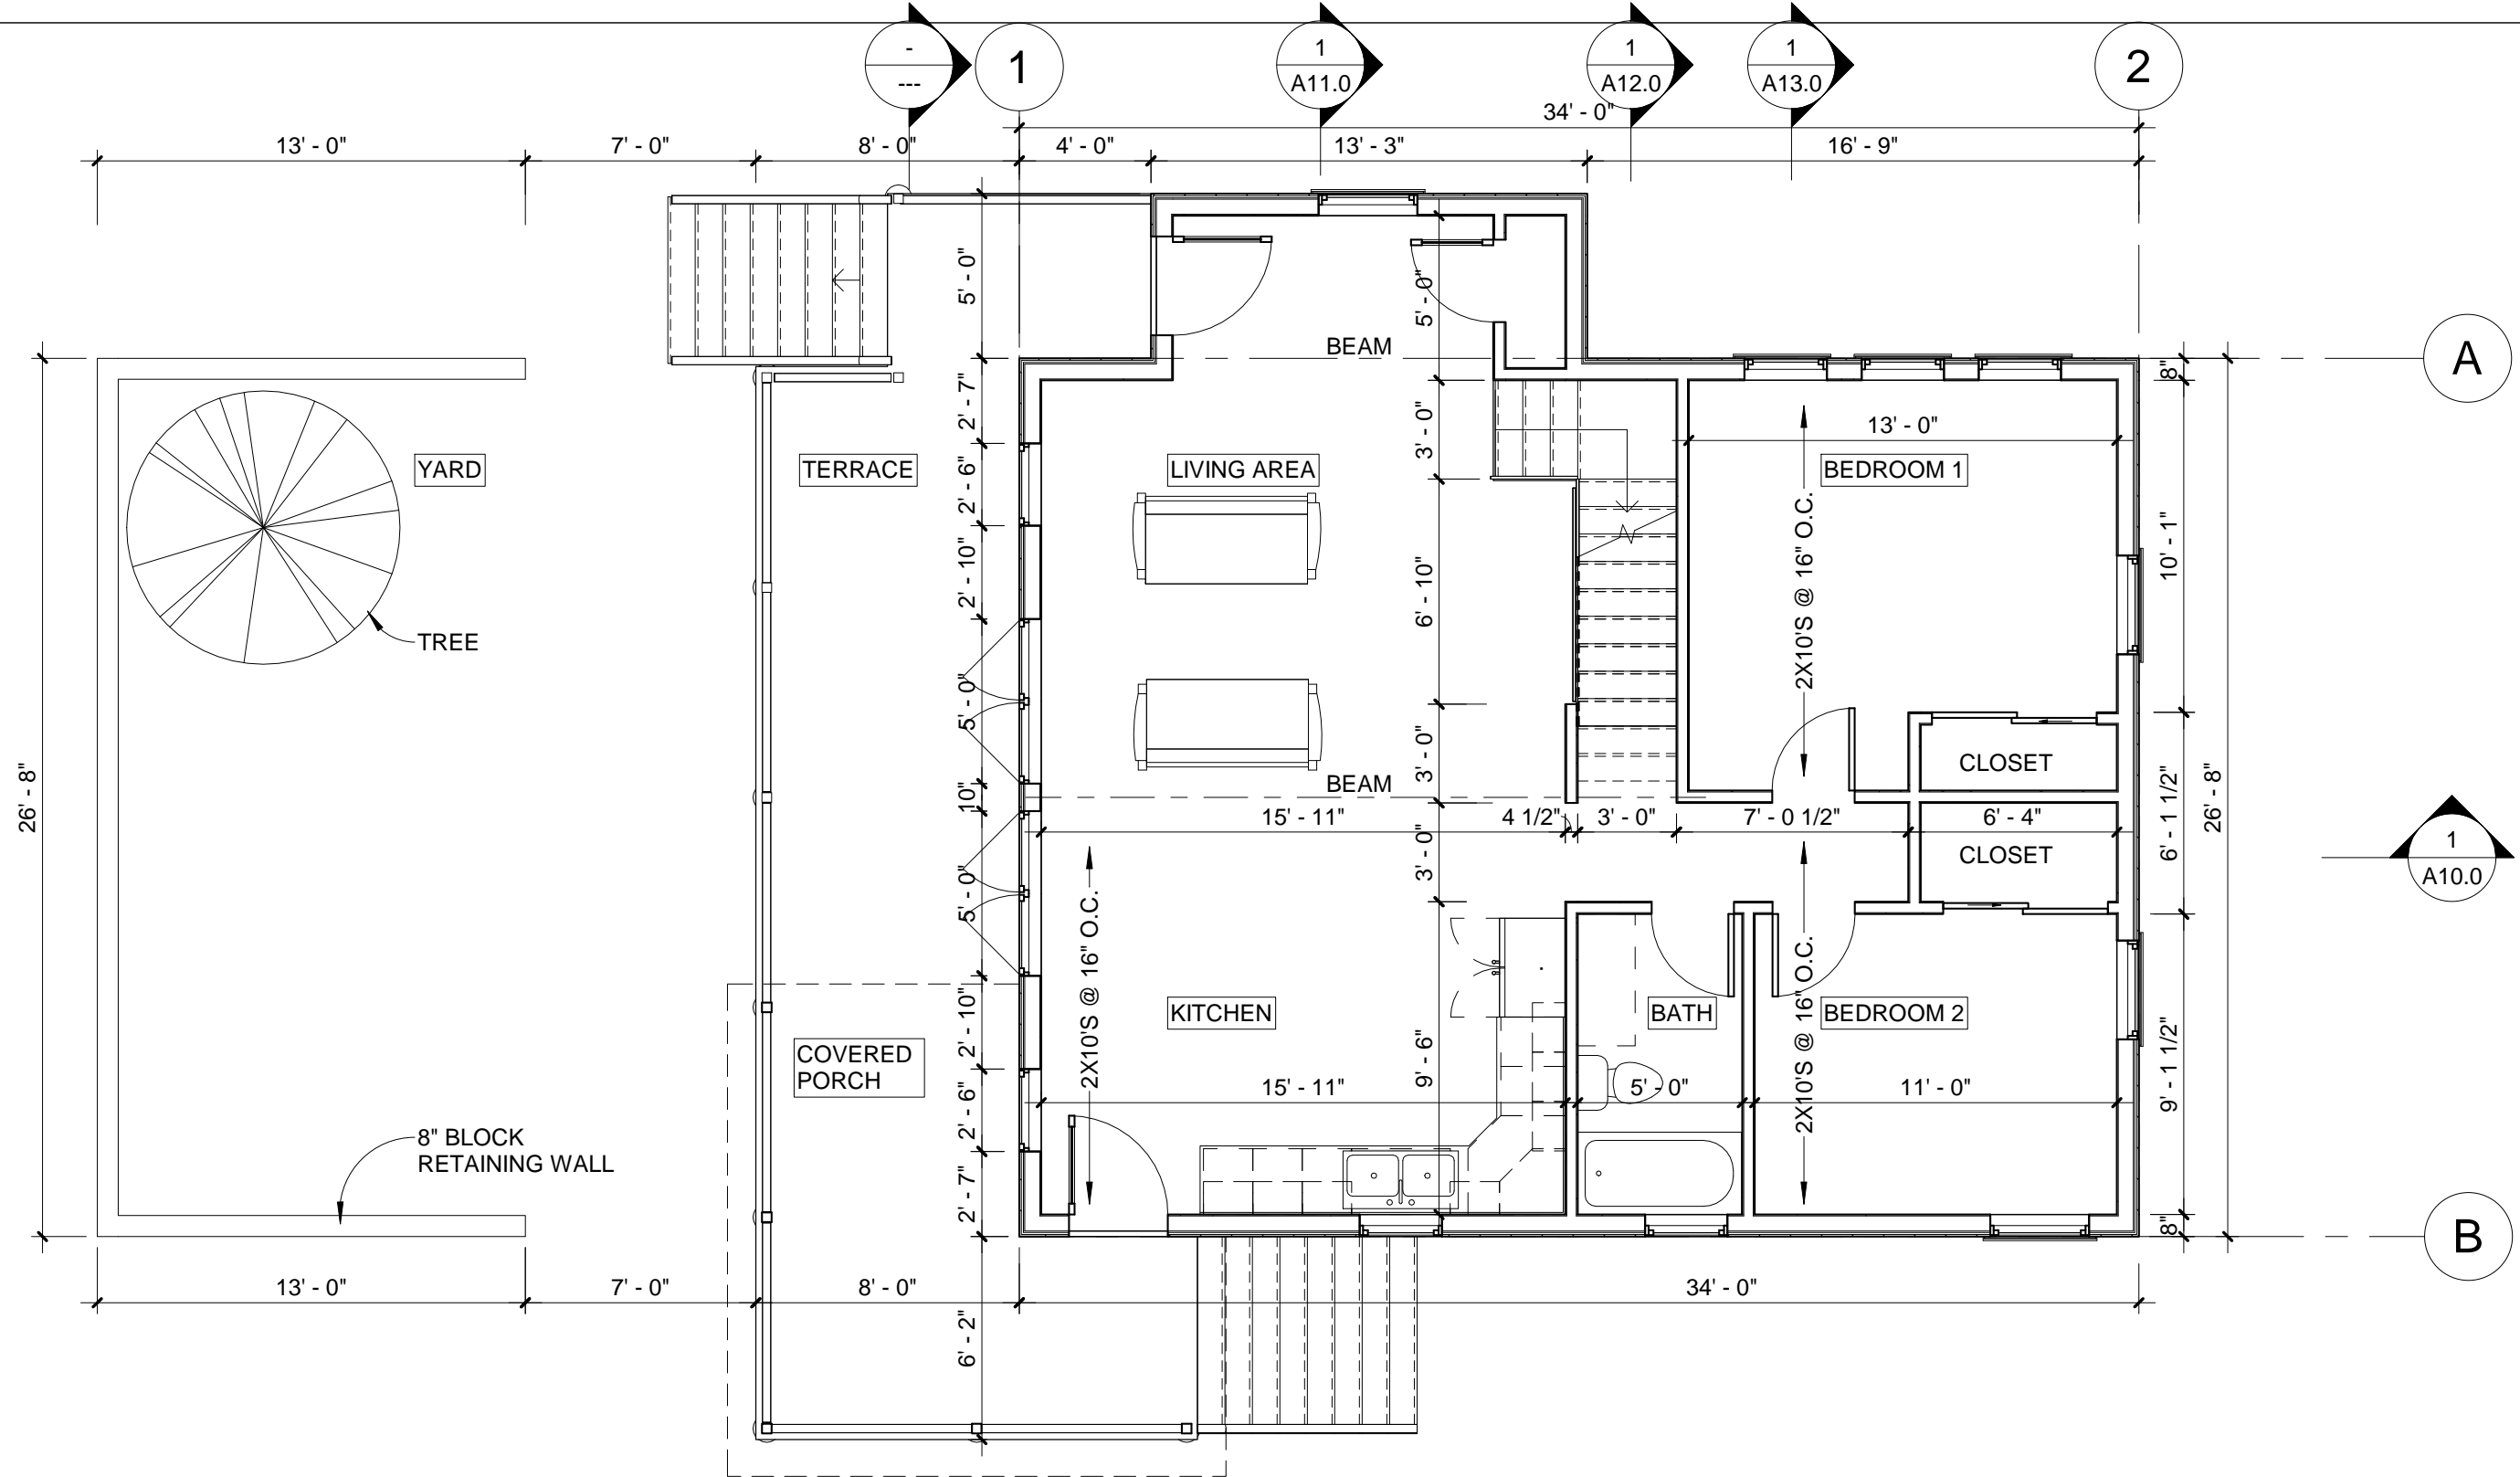

FIRST FLOOR AREA - 973 sf


No.	Description	Date
1	Project Start	FEB 17, 2022
2		
3		
4		

# 327 Doe Lake Road

Katrine, Ontario




51 Arundel Avenue, Toronto, Ontario, M4K 3A3  
 Tel: 416 469 3264 Email: johnboonearchitect@icloud.com

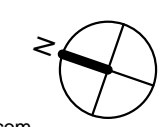

This drawing is the Property of John Boone Architect and may be used for this project only. Scale from drawings for reference only. Dimensions to be checked and verified by the contractor on site.

First Floor		A3.0
Project number	22A02	
Date	April 23, 2022	
Drawn by	jb	
Checked by	jb	Scale 3/16" = 1'-0"

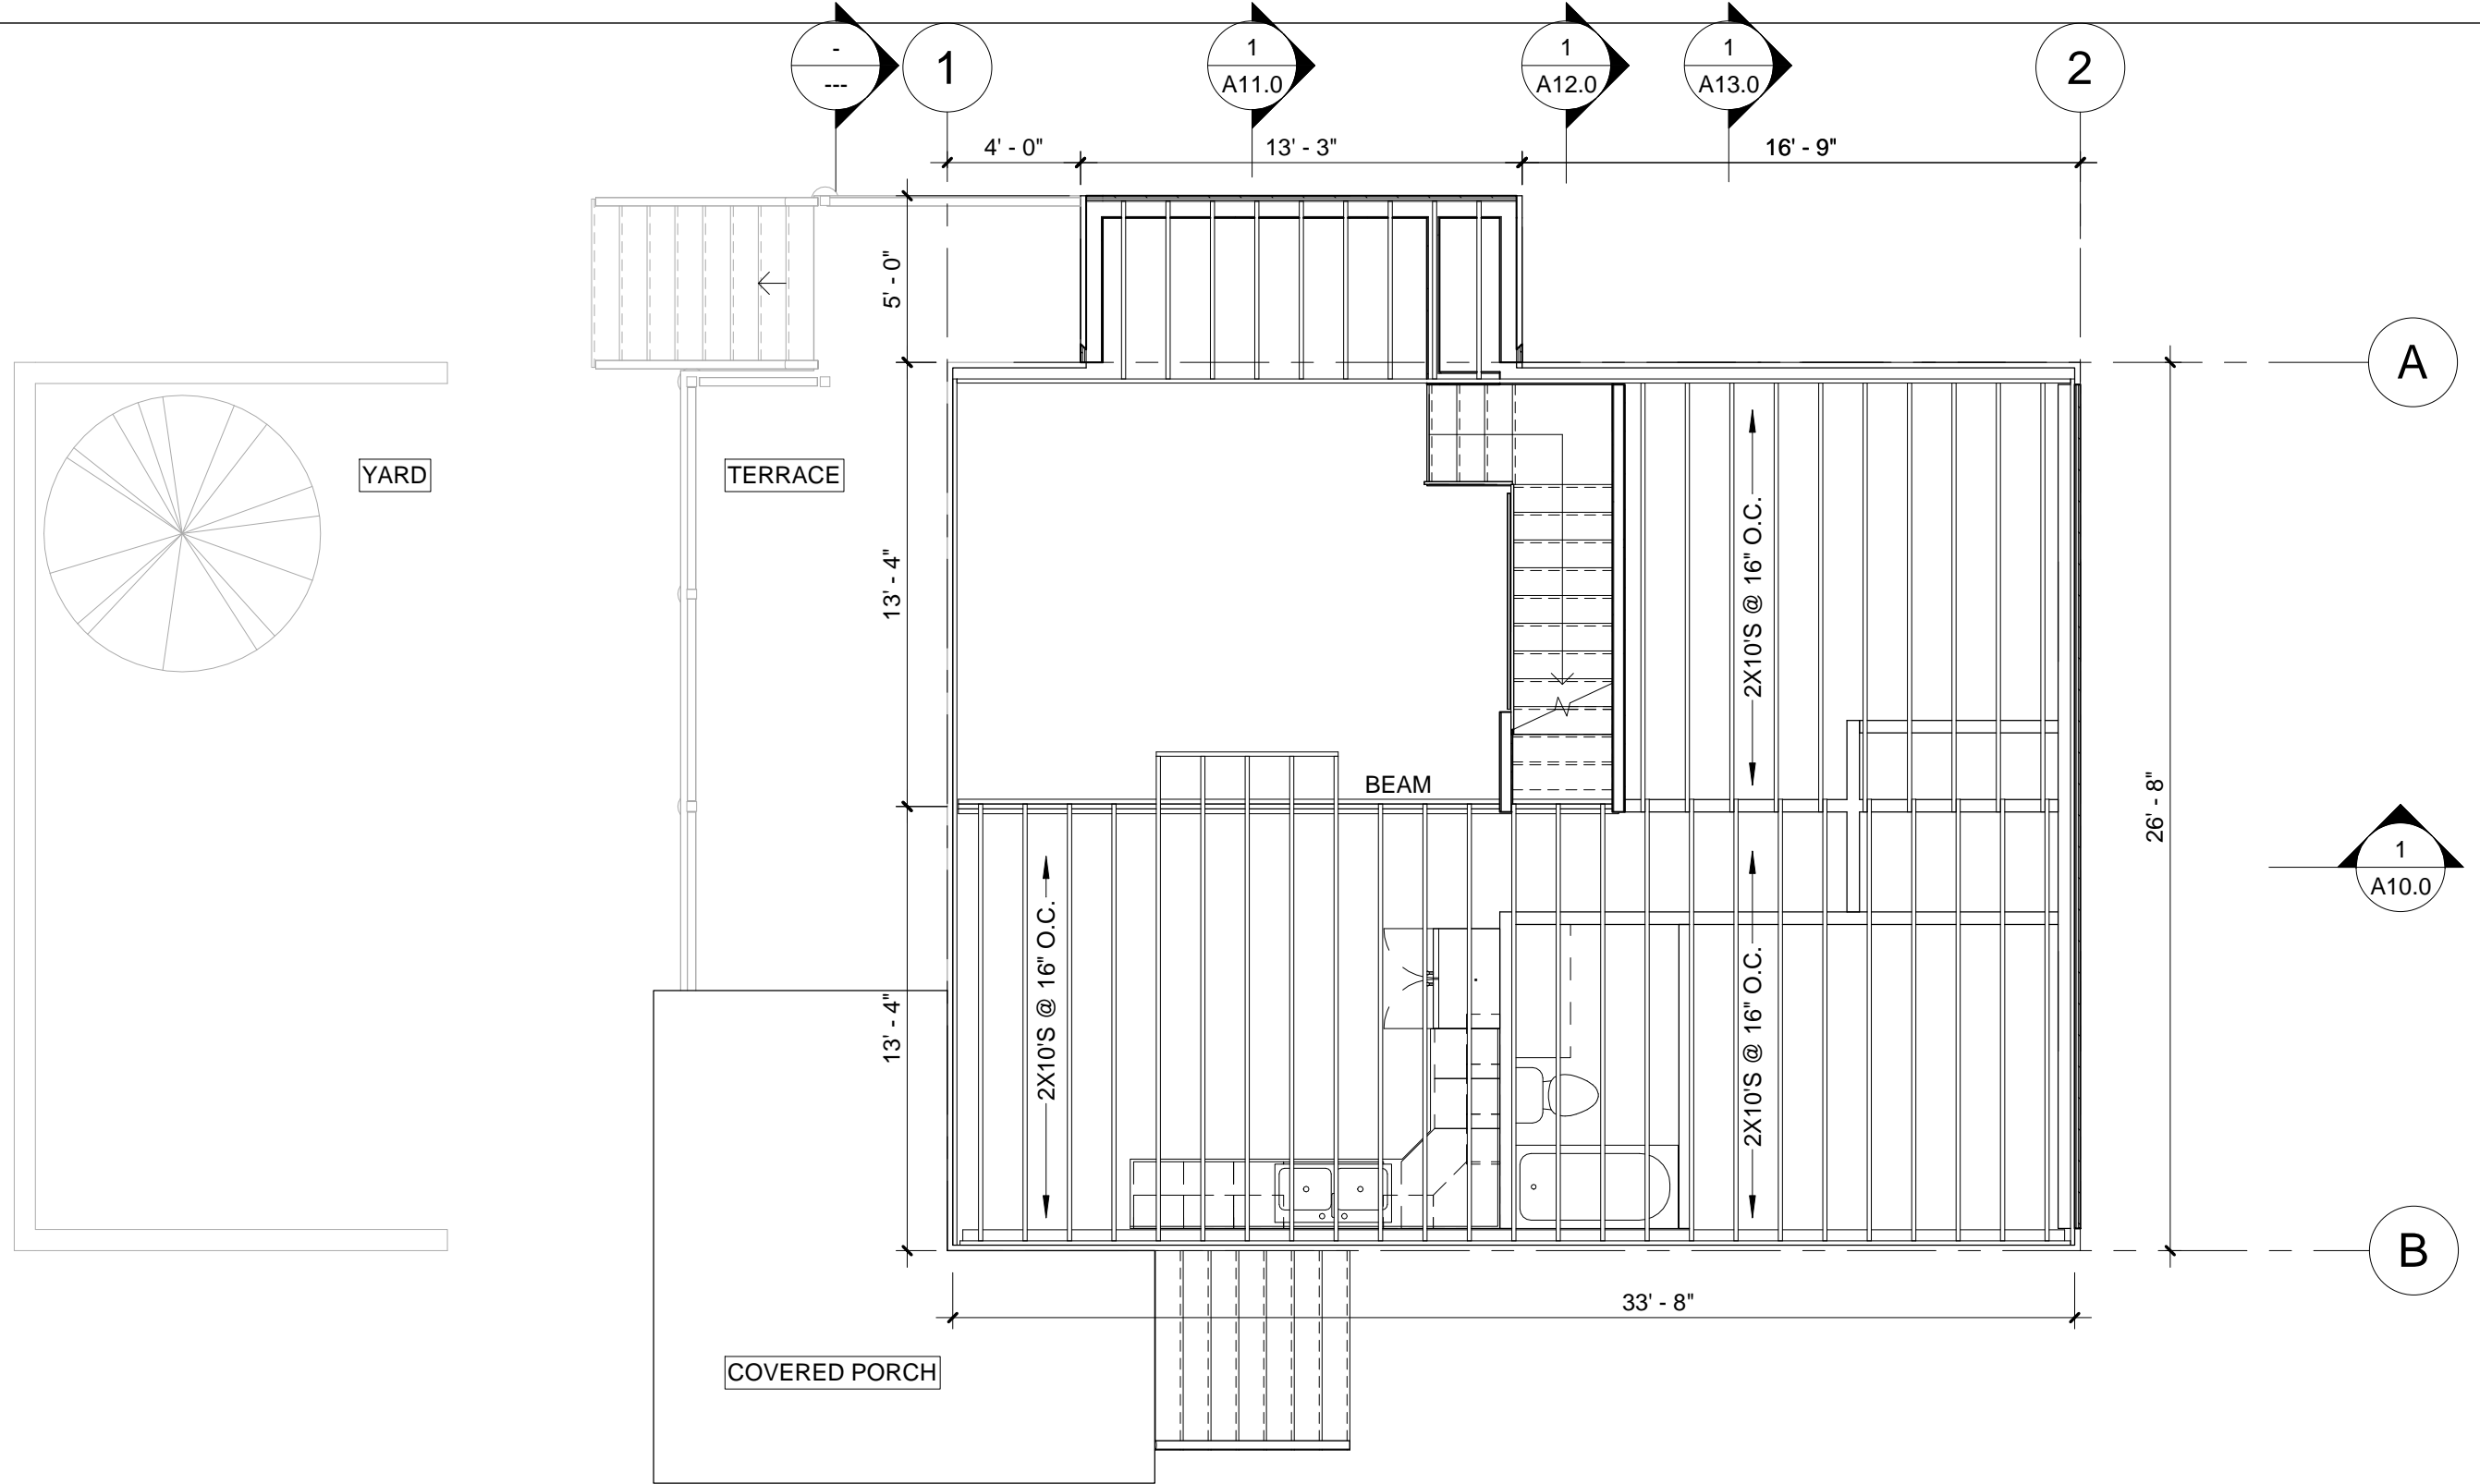


No.	Description	Date
1	Project Start	FEB 17, 2022
2		
3		
4		

# 327 Doe Lake Road

Katrine, Ontario



51 Arundel Avenue, Toronto, Ontario, M4K 3A3  
 Tel: 416 469 3264 Email: johnboonearchitect@icloud.com

 



This drawing is the Property of John Boone Architect and may be used for this project only. Scale from drawings for reference only. Dimensions to be checked and verified by the contractor on site.

## First Floor - Framing Over

Project number	22A02
Date	April 23, 2022
Drawn by	jb
Checked by	jb

# A3.1

Scale 3/16" = 1'-0"

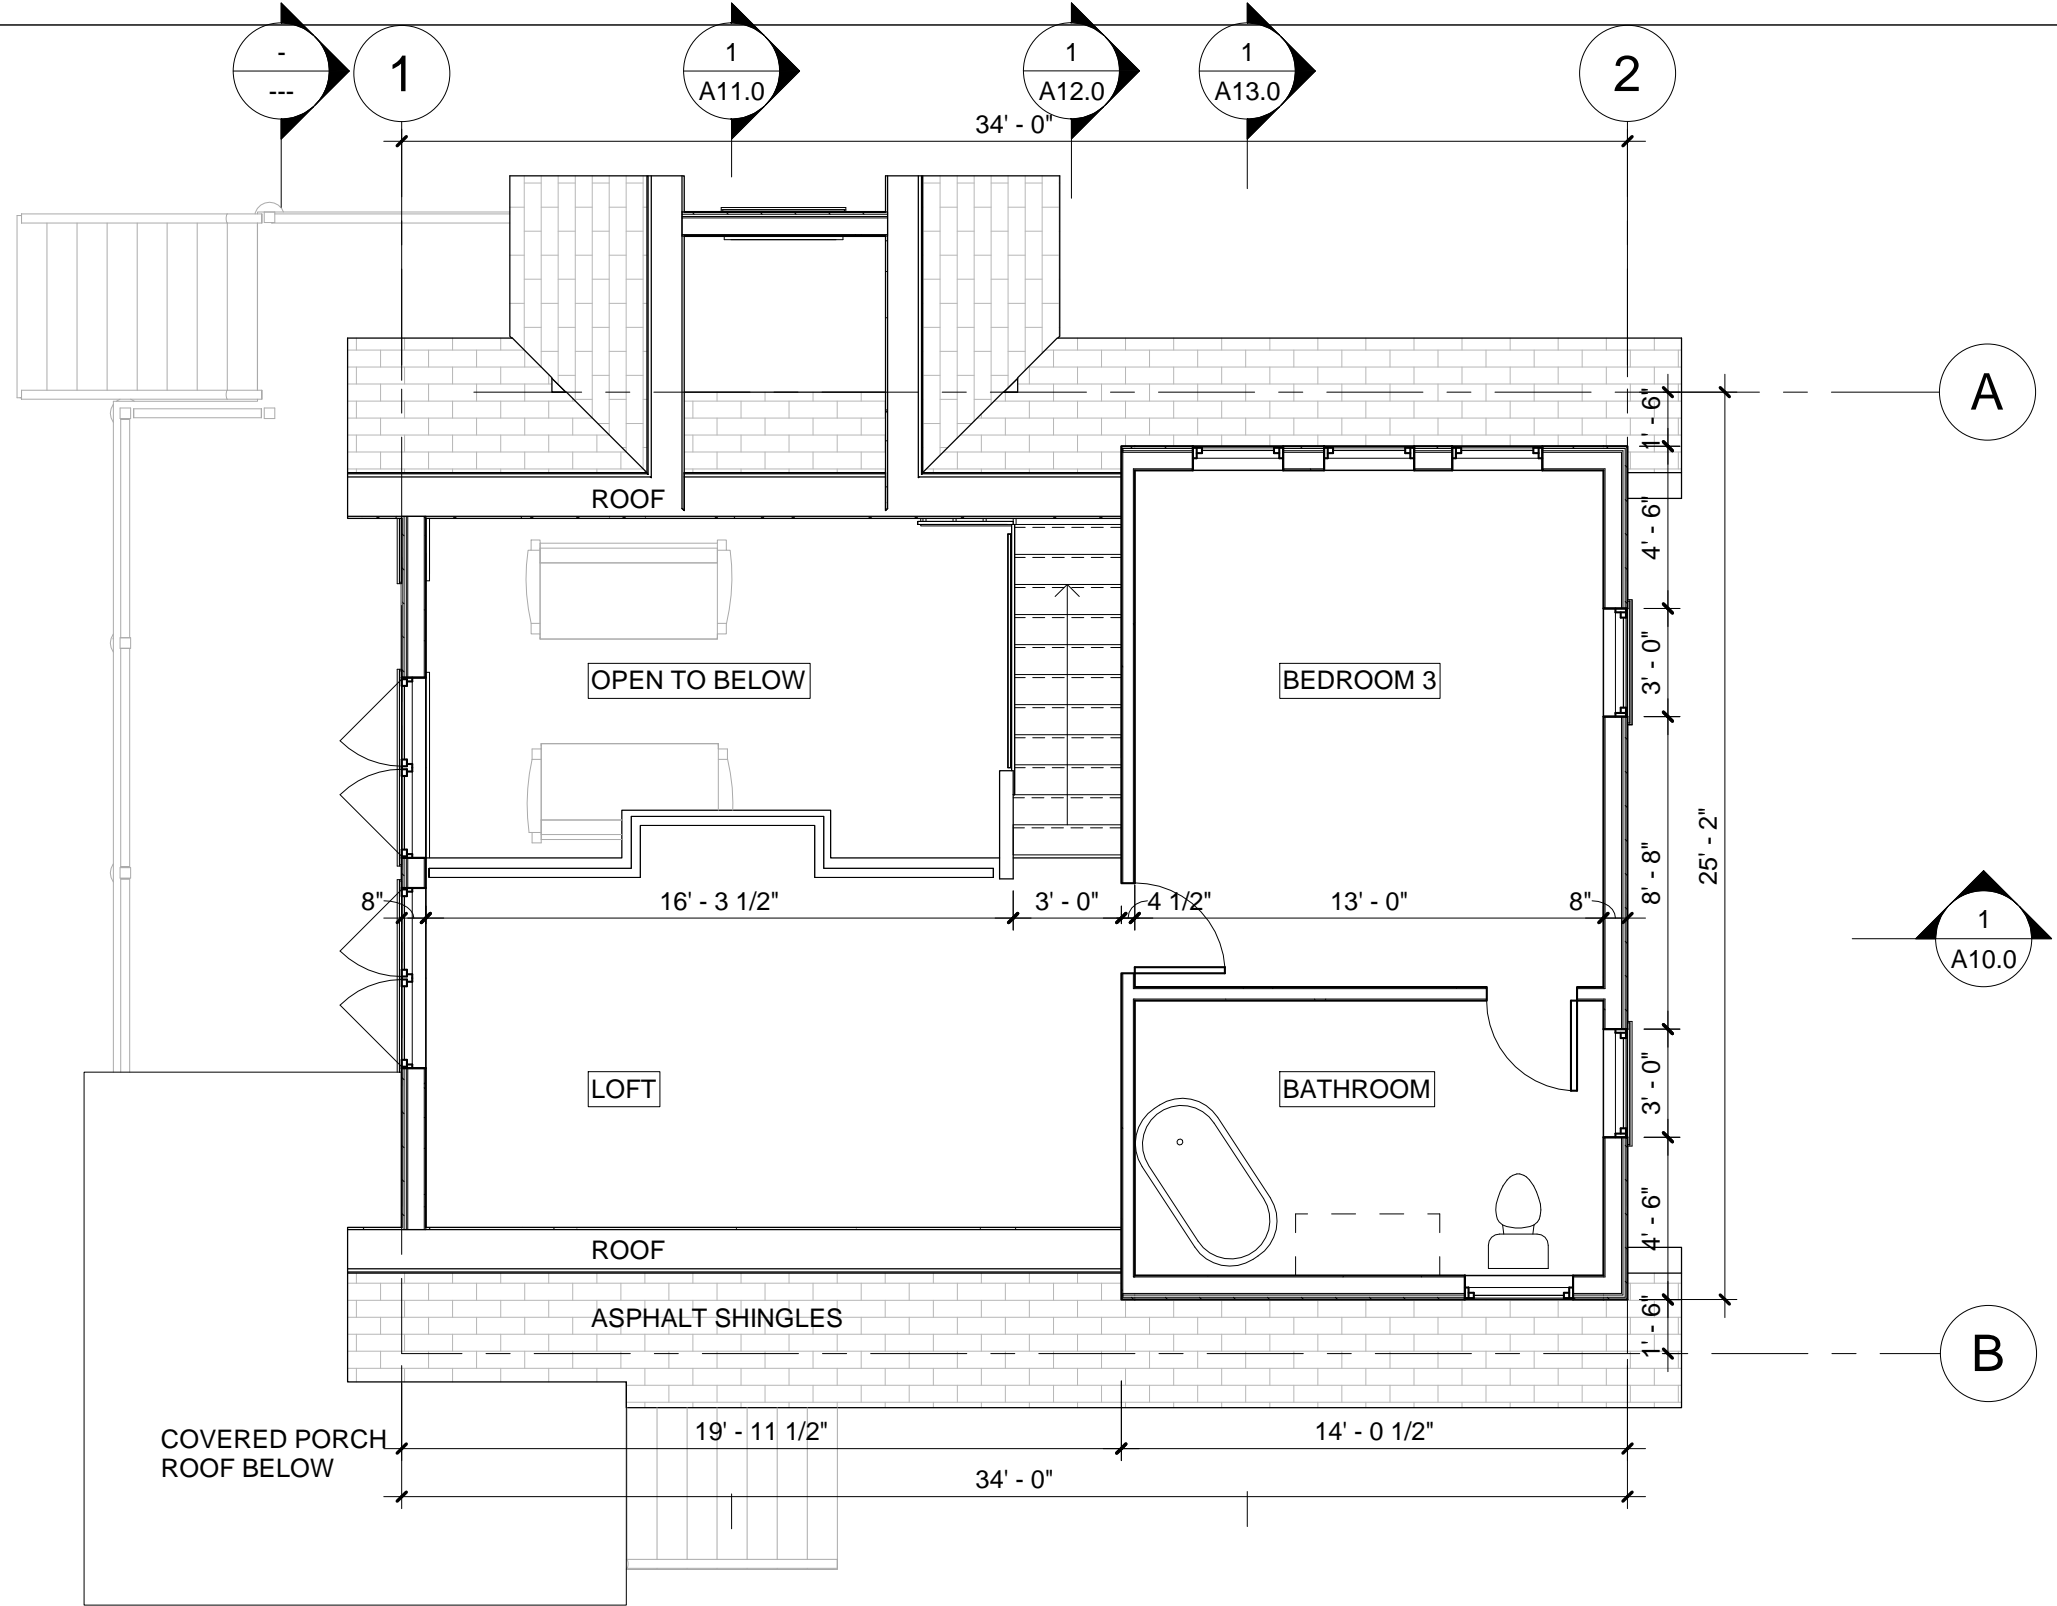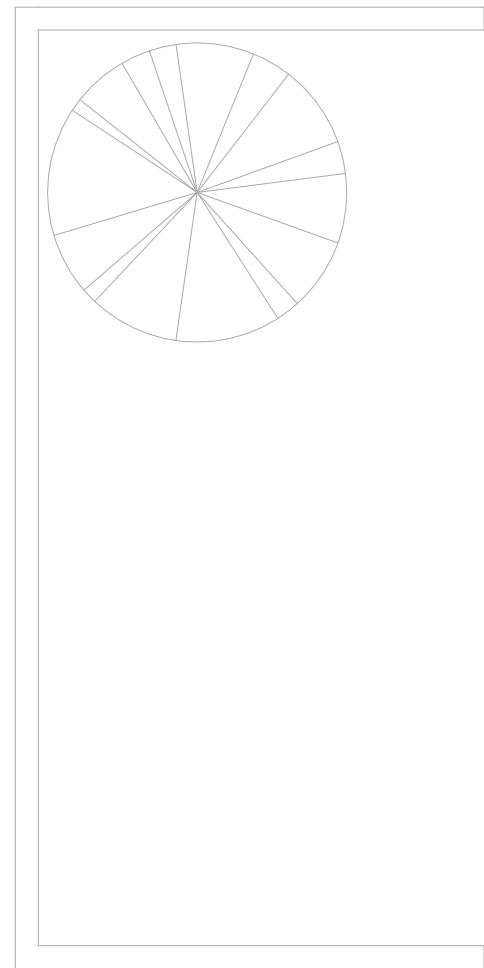

SECOND FLOOR AREA - 614 sf


No.	Description	Date
1	Project Start	FEB 17, 2022
2		
3		
4		

# 327 Doe Lake Road

Katrine, Ontario



John Boone  
ARCHITECT  
51 Arundel Avenue, Toronto, Ontario, M4K 3A3  
Tel: 416 469 3264 Email: johnboonearchitect@icloud.com

 


This drawing is the Property of John Boone Architect and may be used for this project only. Scale from drawings for reference only. Dimensions to be checked and verified by the contractor on site.

## Second Floor

Project number	22A02
Date	April 23, 2022
Drawn by	jb
Checked by	jb

# A4.0

Scale 3/16" = 1'-0"

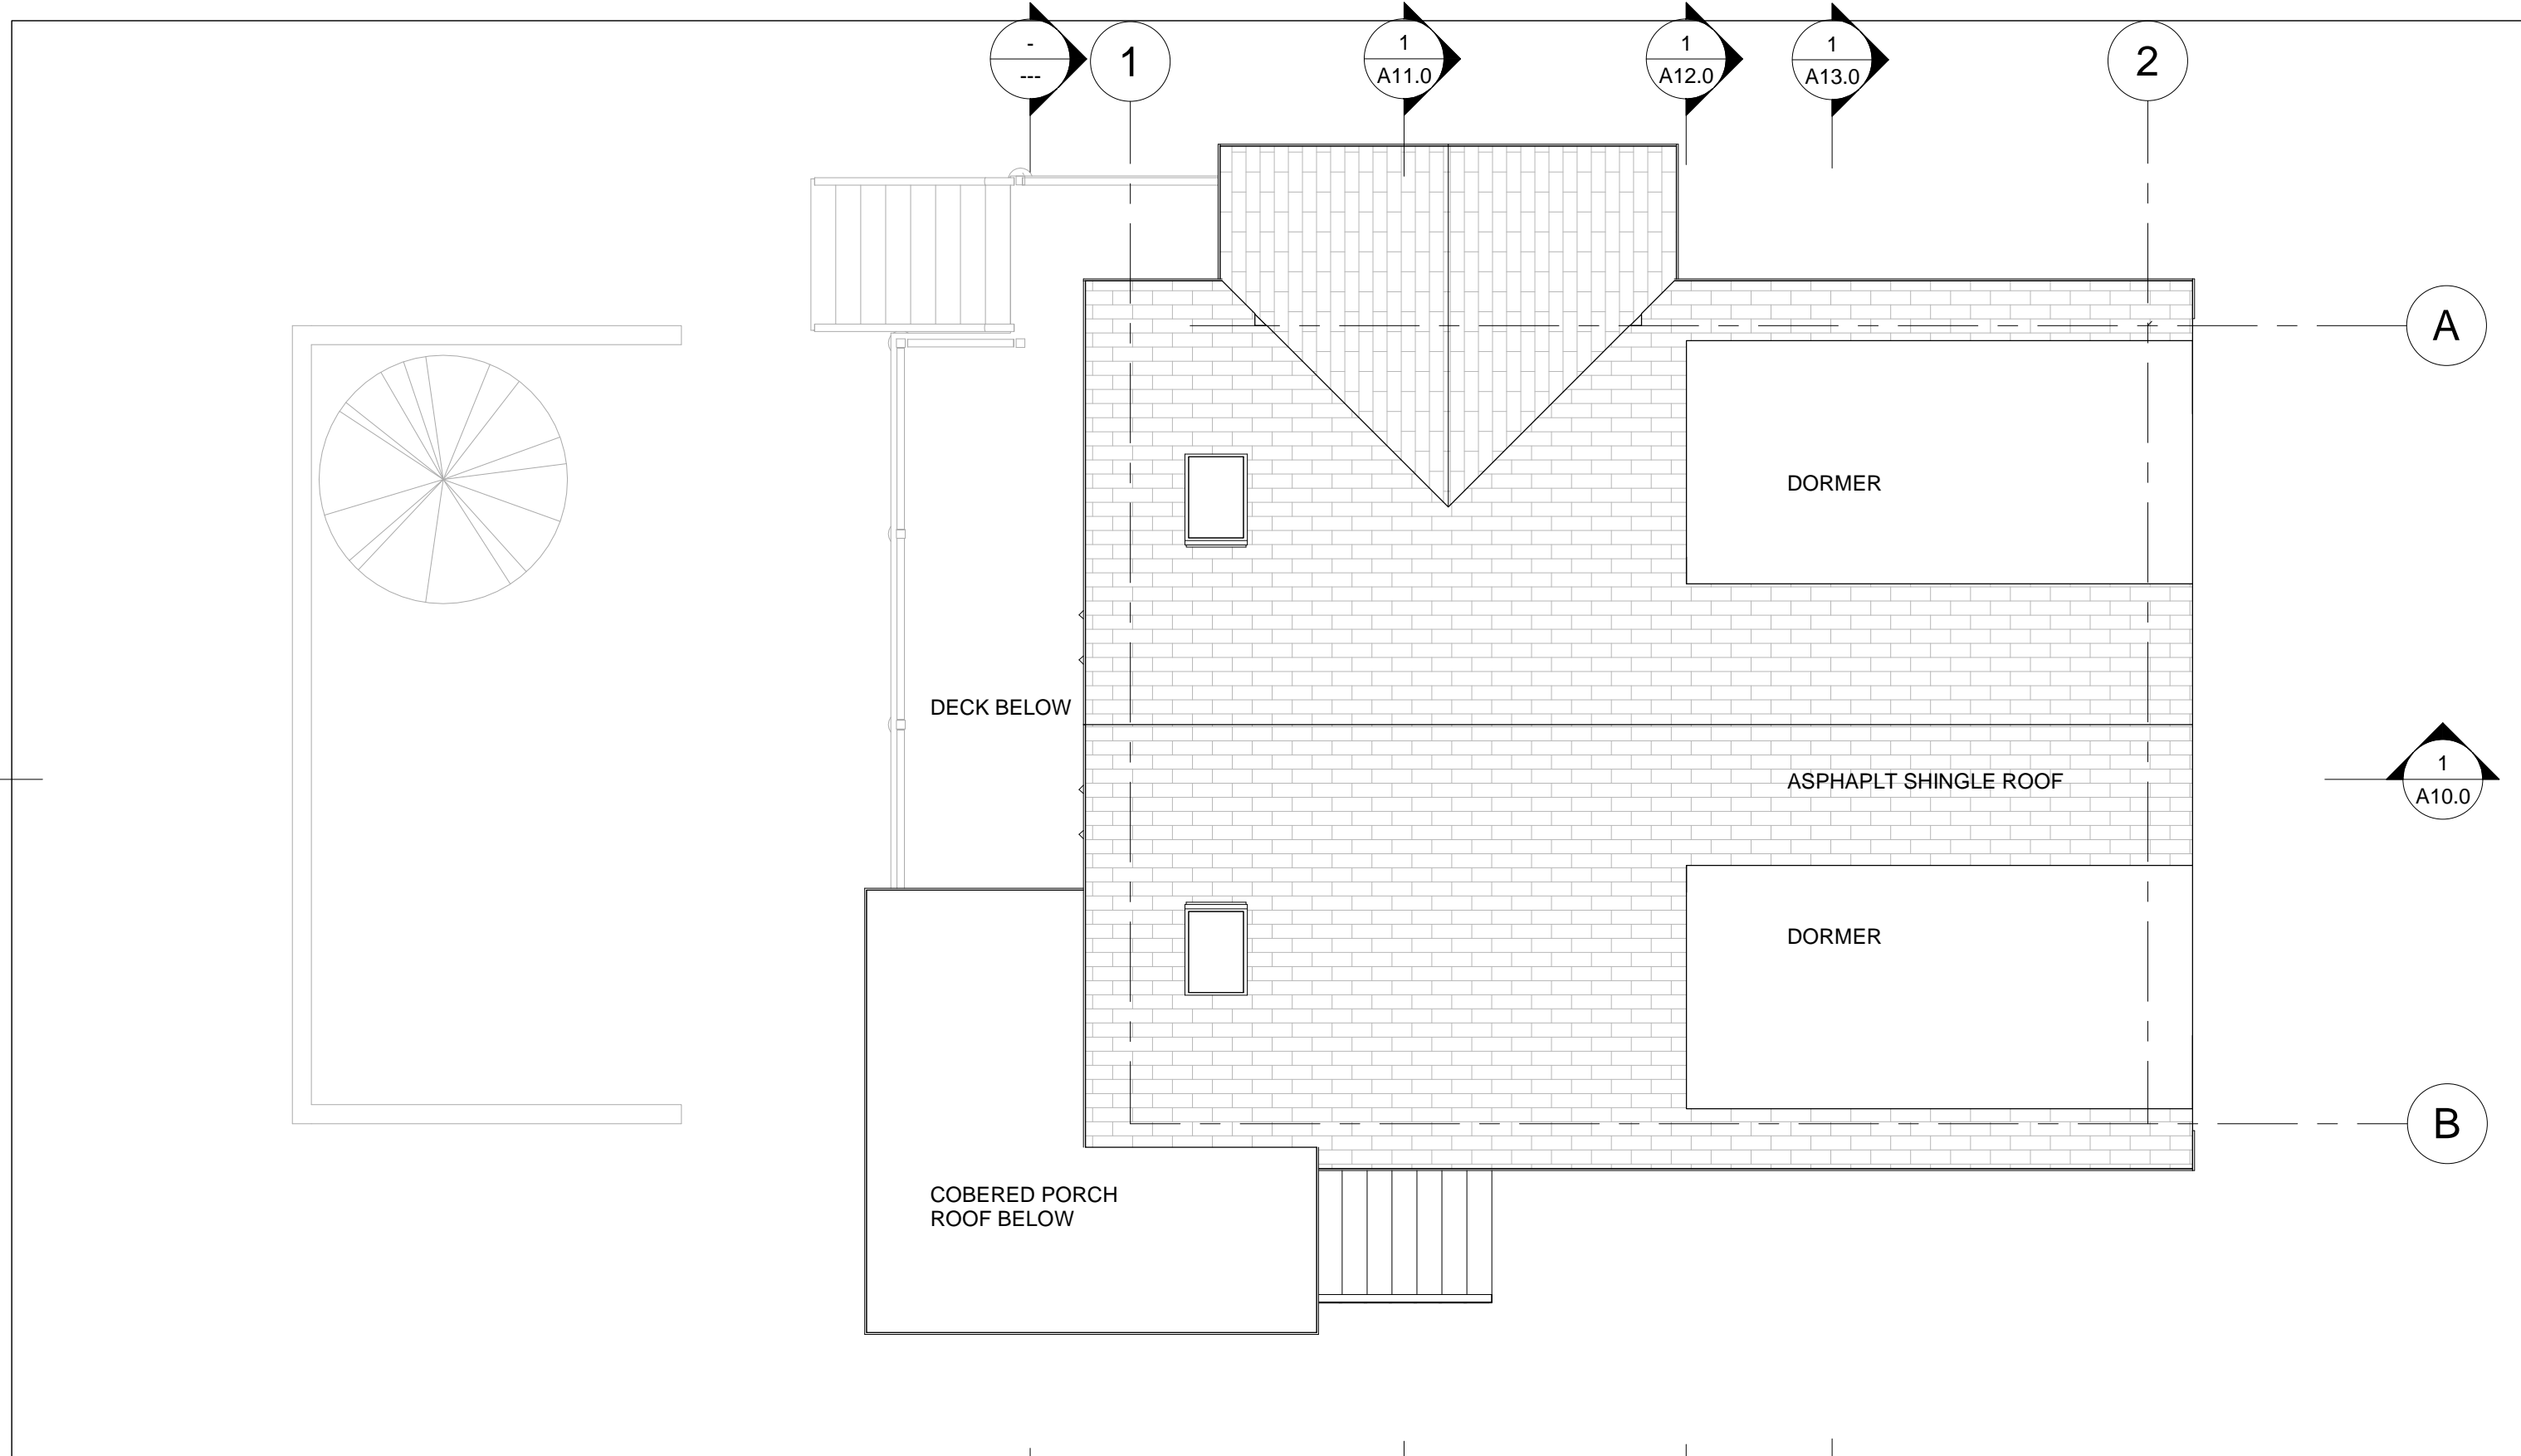


No.	Description	Date
1	Project Start	FEB 17, 2022
2		
3		
4		

# 327 Doe Lake Road

Katrine, Ontario



51 Arundel Avenue, Toronto, Ontario, M4K 3A3  
 Tel: 416 469 3264 Email: johnboonearchitect@icloud.com

 

This drawing is the Property of John Boone Architect and may be used for this project only. Scale from drawings for reference only. Dimensions to be checked and verified by the contractor on site.

## Roof Plan

Project number	22A02
Date	April 23, 2022
Drawn by	jb
Checked by	jb

# A5.0

Scale 3/16" = 1'-0"



No.	Description	Date
1	Project Start	FEB 17, 2022
2		
3		
4		

# 327 Doe Lake Road

Katrine, Ontario

**jba** John Boone  
**ARCHITECT**

51 Arundel Avenue, Toronto, Ontario, M4K 3A3  
Tel: 416 469 3264 Email: johnboonearchitect@icloud.com

This drawing is the Property of John Boone Architect and may be used for this project only. Scale from drawings for reference only. Dimensions to be checked and verified by the contractor on site.


## North Elevation

Project number	22A02
Date	April 23, 2022
Drawn by	jb
Checked by	jb

# A6.0

Scale 3/16" = 1'-0"



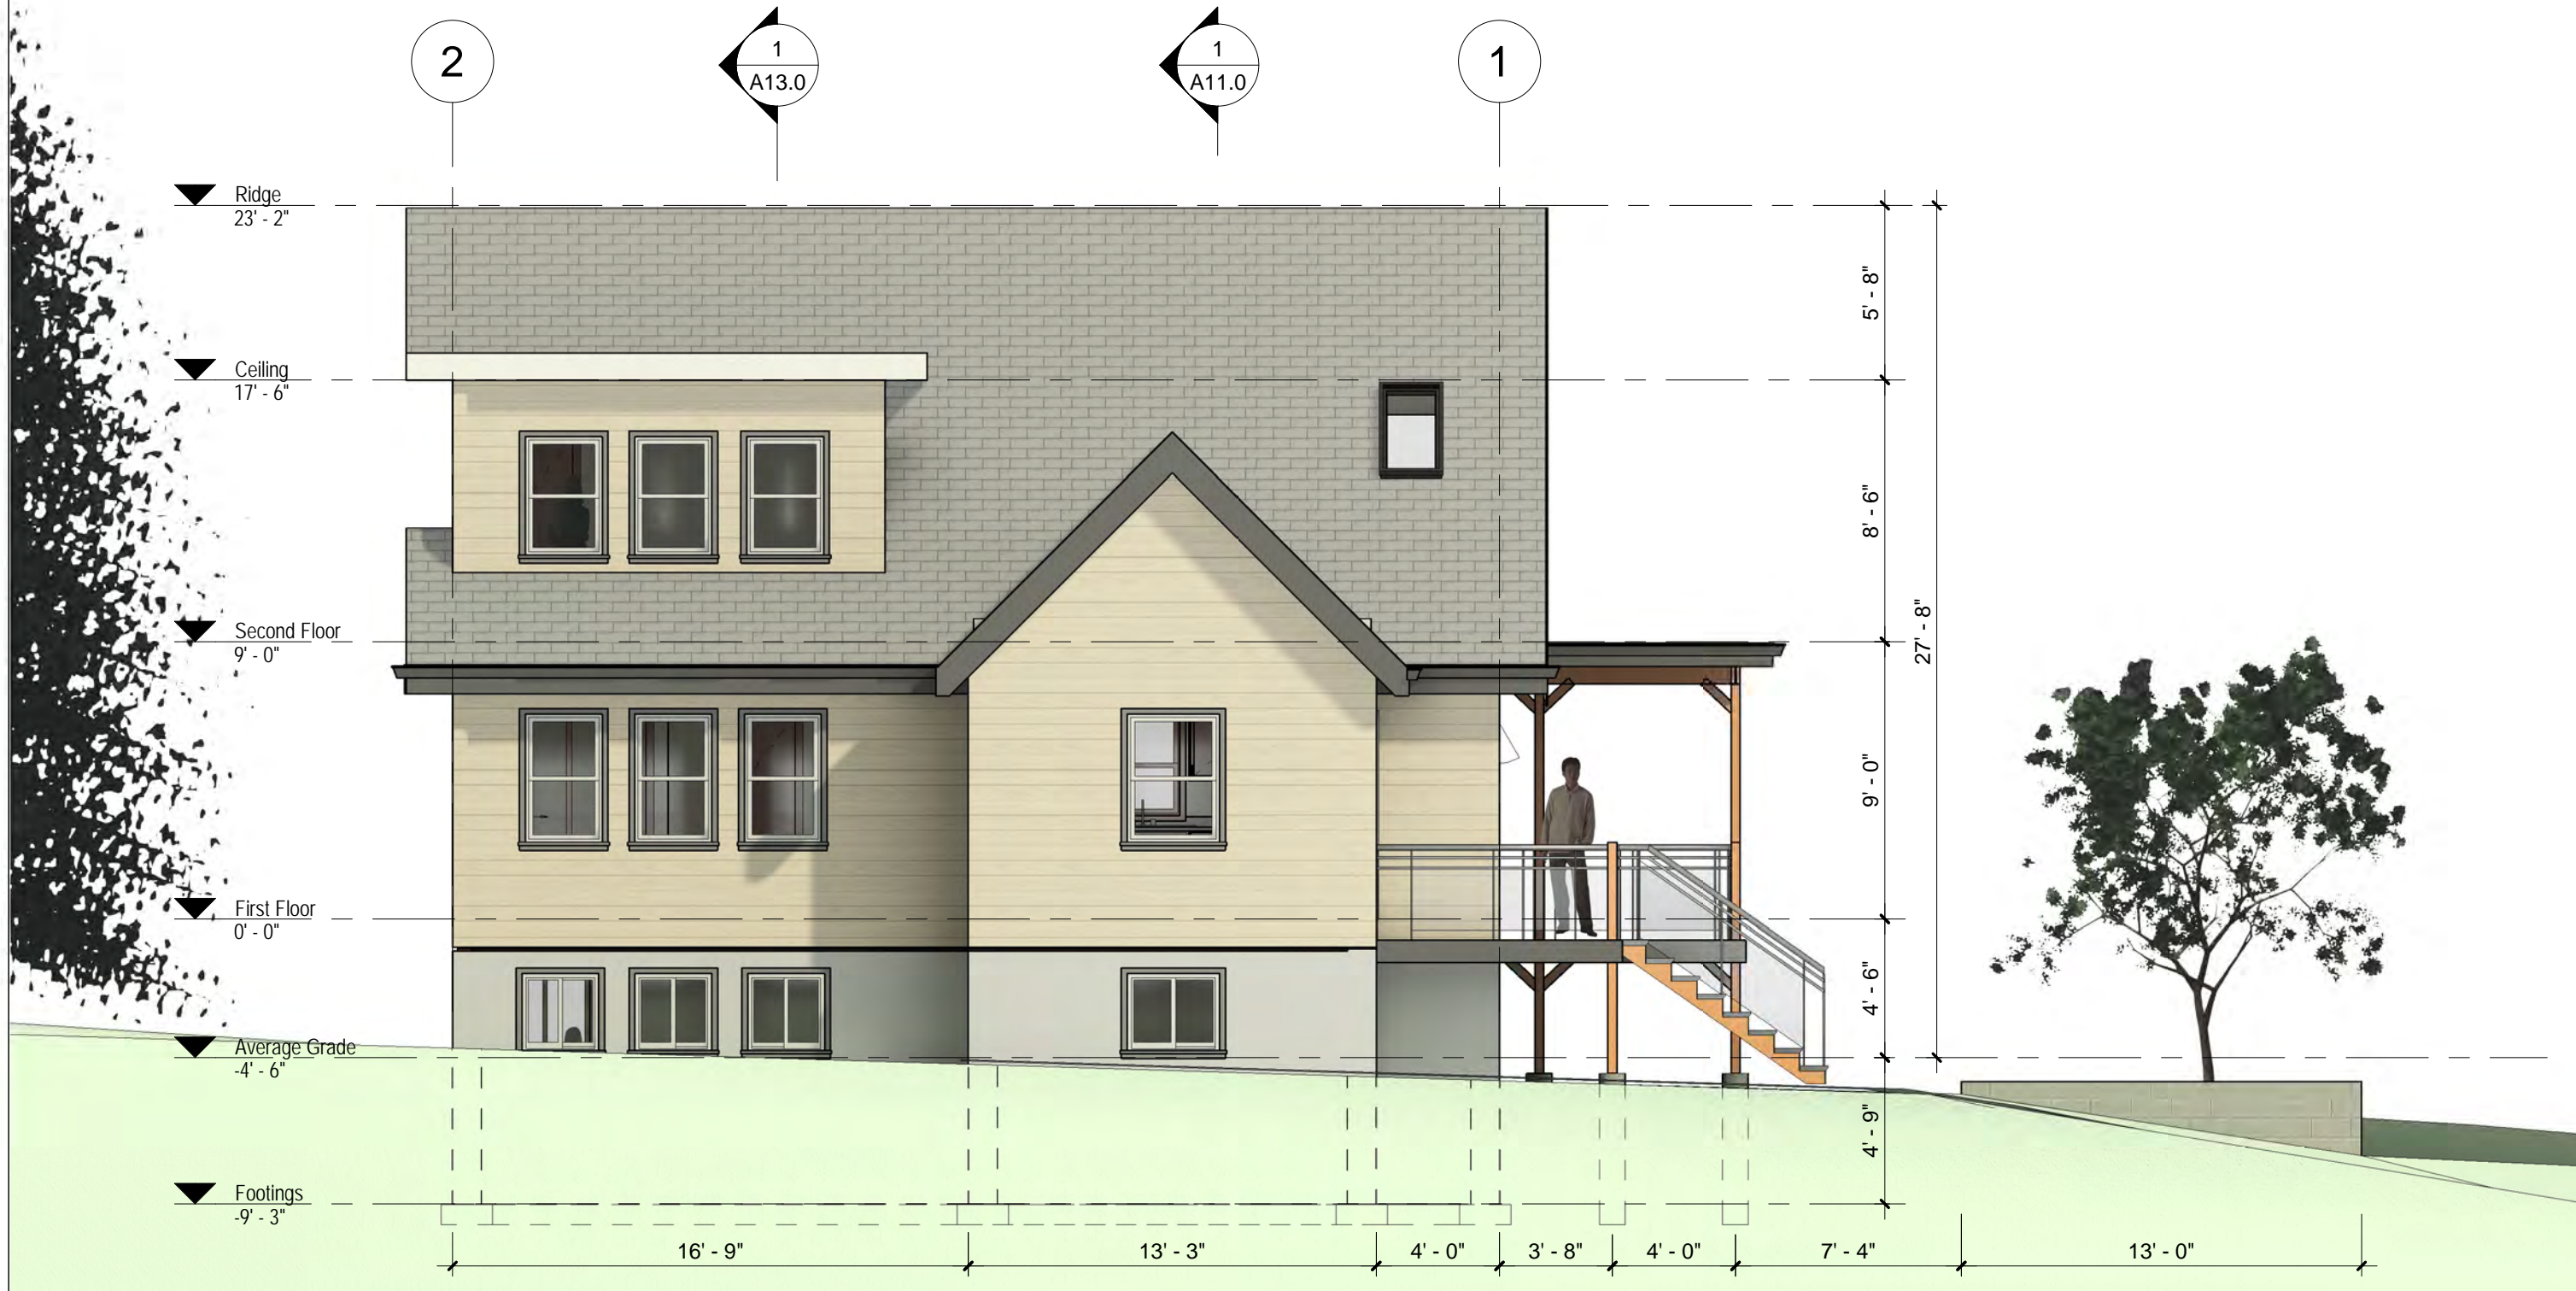

No.	Description	Date
1	Project Start	FEB 17, 2022
2		
3		
4		

# 327 Doe Lake Road

Katrine, Ontario



51 Arundel Avenue, Toronto, Ontario, M4K 3A3  
 Tel: 416 469 3264 Email: johnboonearchitect@icloud.com


This drawing is the Property of John Boone Architect and may be used for this project only. Scale from drawings for reference only. Dimensions to be checked and verified by the contractor on site.

## East Elevation

Project number	22A02
Date	April 23, 2022
Drawn by	jb
Checked by	jb


# A7.0

Scale 3/16" = 1'-0"

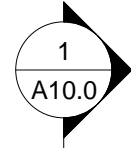

B

A

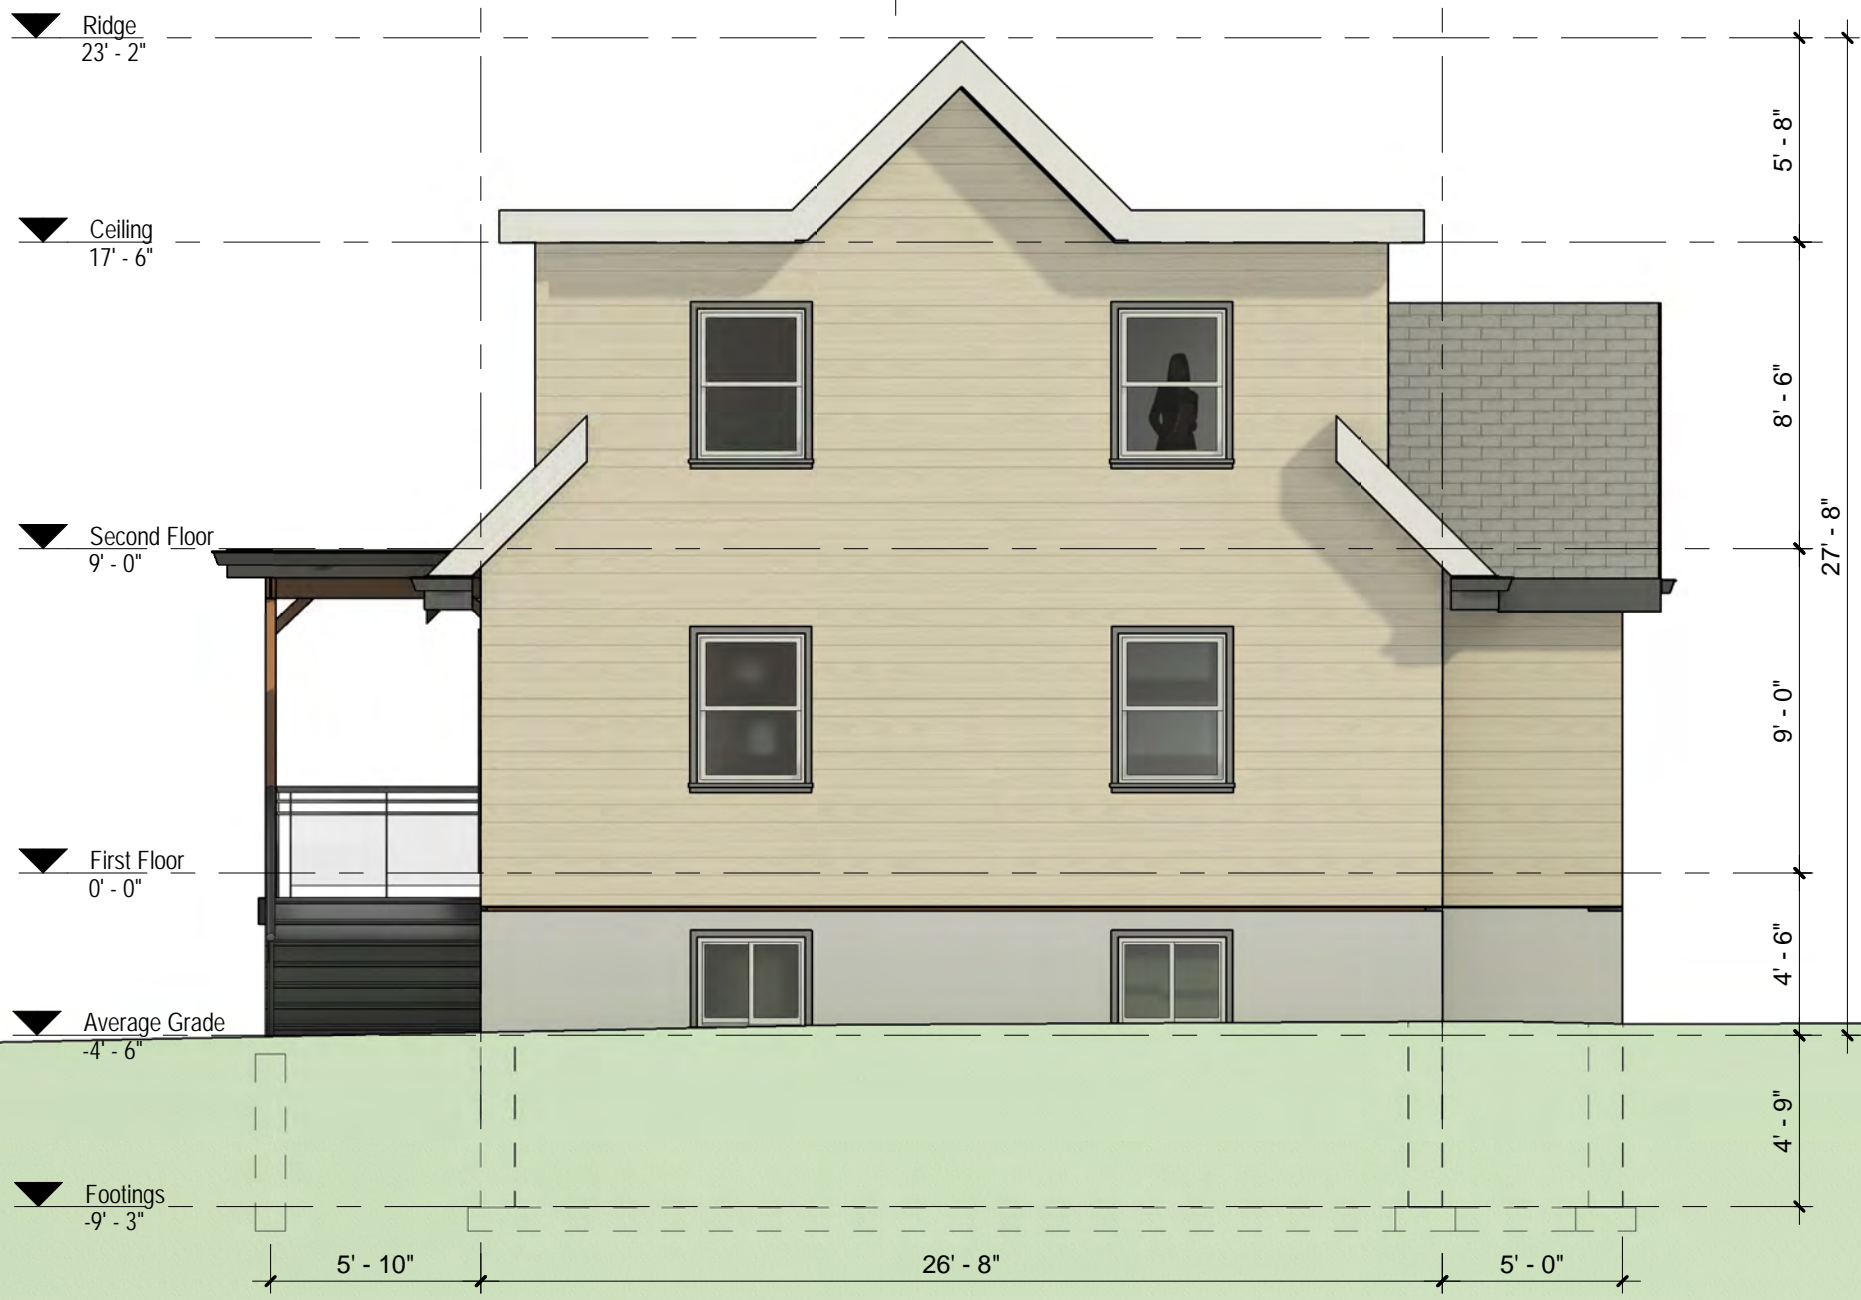

No.	Description	Date
1	Project Start	FEB 17, 2022
2		
3		
4		

# 327 Doe Lake Road

Katrine, Ontario



51 Arundel Avenue, Toronto, Ontario, M4K 3A3  
 Tel: 416 469 3264 Email: johnboonearchitect@icloud.com


This drawing is the Property of John Boone Architect and may be used for this project only. Scale from drawings for reference only. Dimensions to be checked and verified by the contractor on site.

## South Elevation

Project number	22A02
Date	April 23, 2022
Drawn by	jb
Checked by	jb

**A8.0**

Scale 3/16" = 1'-0"

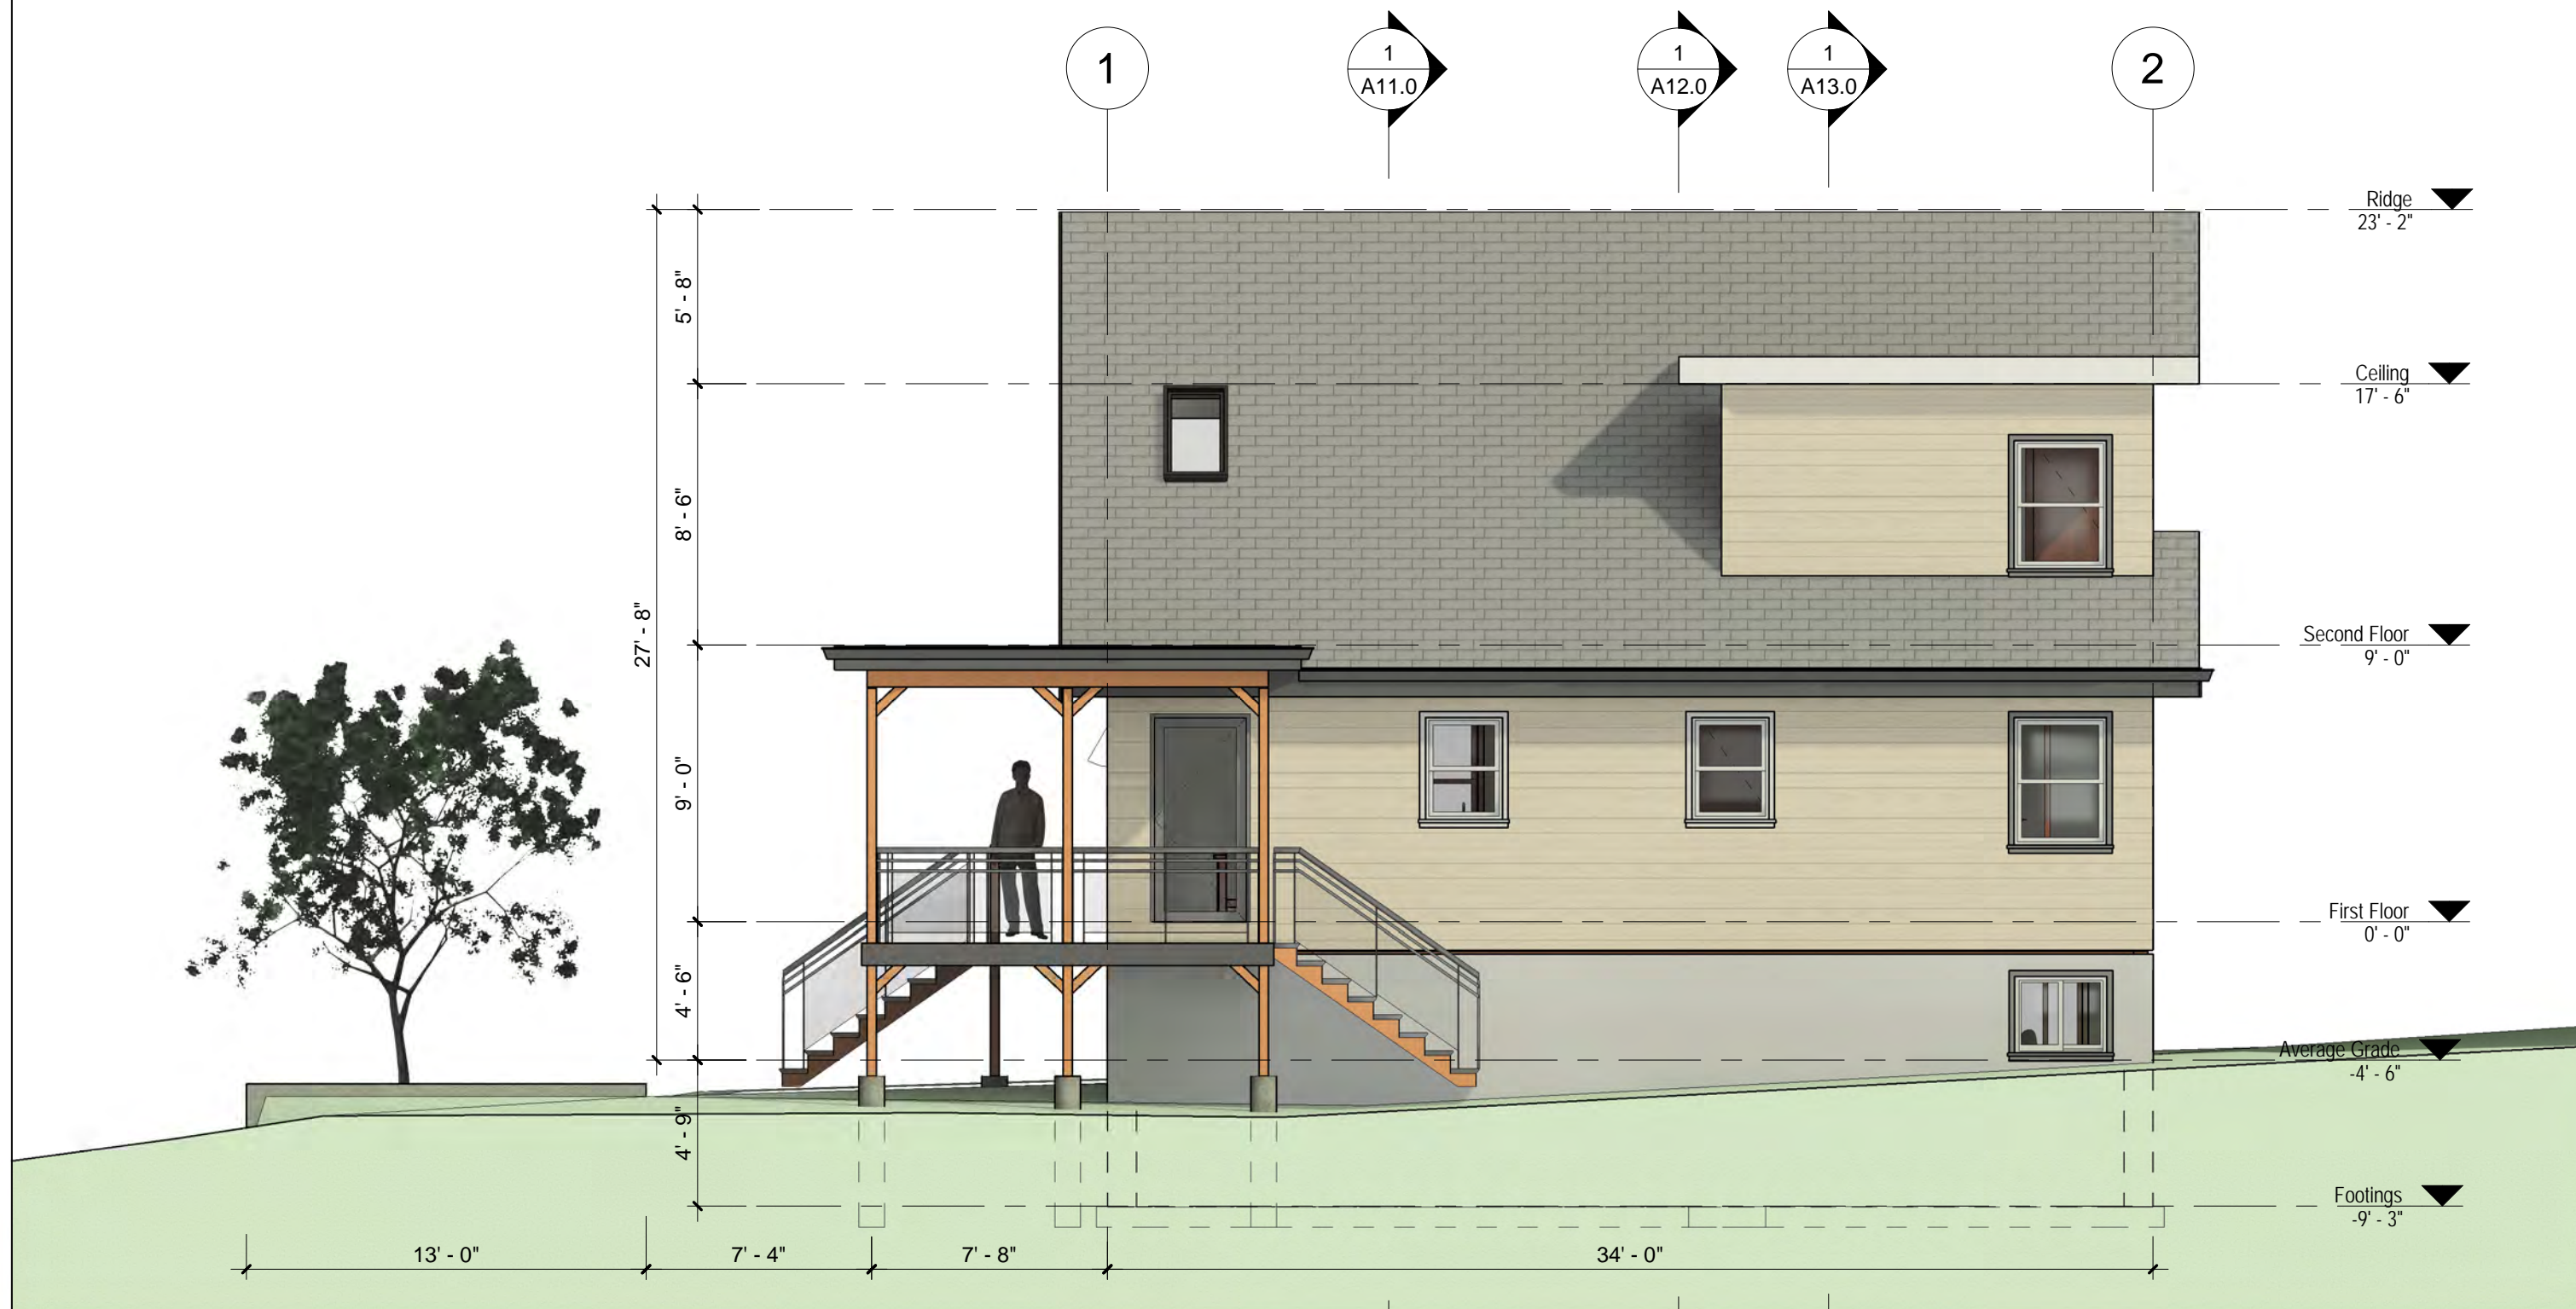

No.	Description	Date
1	Project Start	FEB 17, 2022
2		
3		
4		

# 327 Doe Lake Road

Katrine, Ontario



51 Arundel Avenue, Toronto, Ontario, M4K 3A3  
 Tel: 416 469 3264 Email: johnboonearchitect@icloud.com


This drawing is the Property of John Boone Architect and may be used for this project only. Scale from drawings for reference only. Dimensions to be checked and verified by the contractor on site.

## West Elevation

Project number	22A02
Date	April 23, 2022
Drawn by	jb
Checked by	jb

# A9.0

Scale 3/16" = 1'-0"

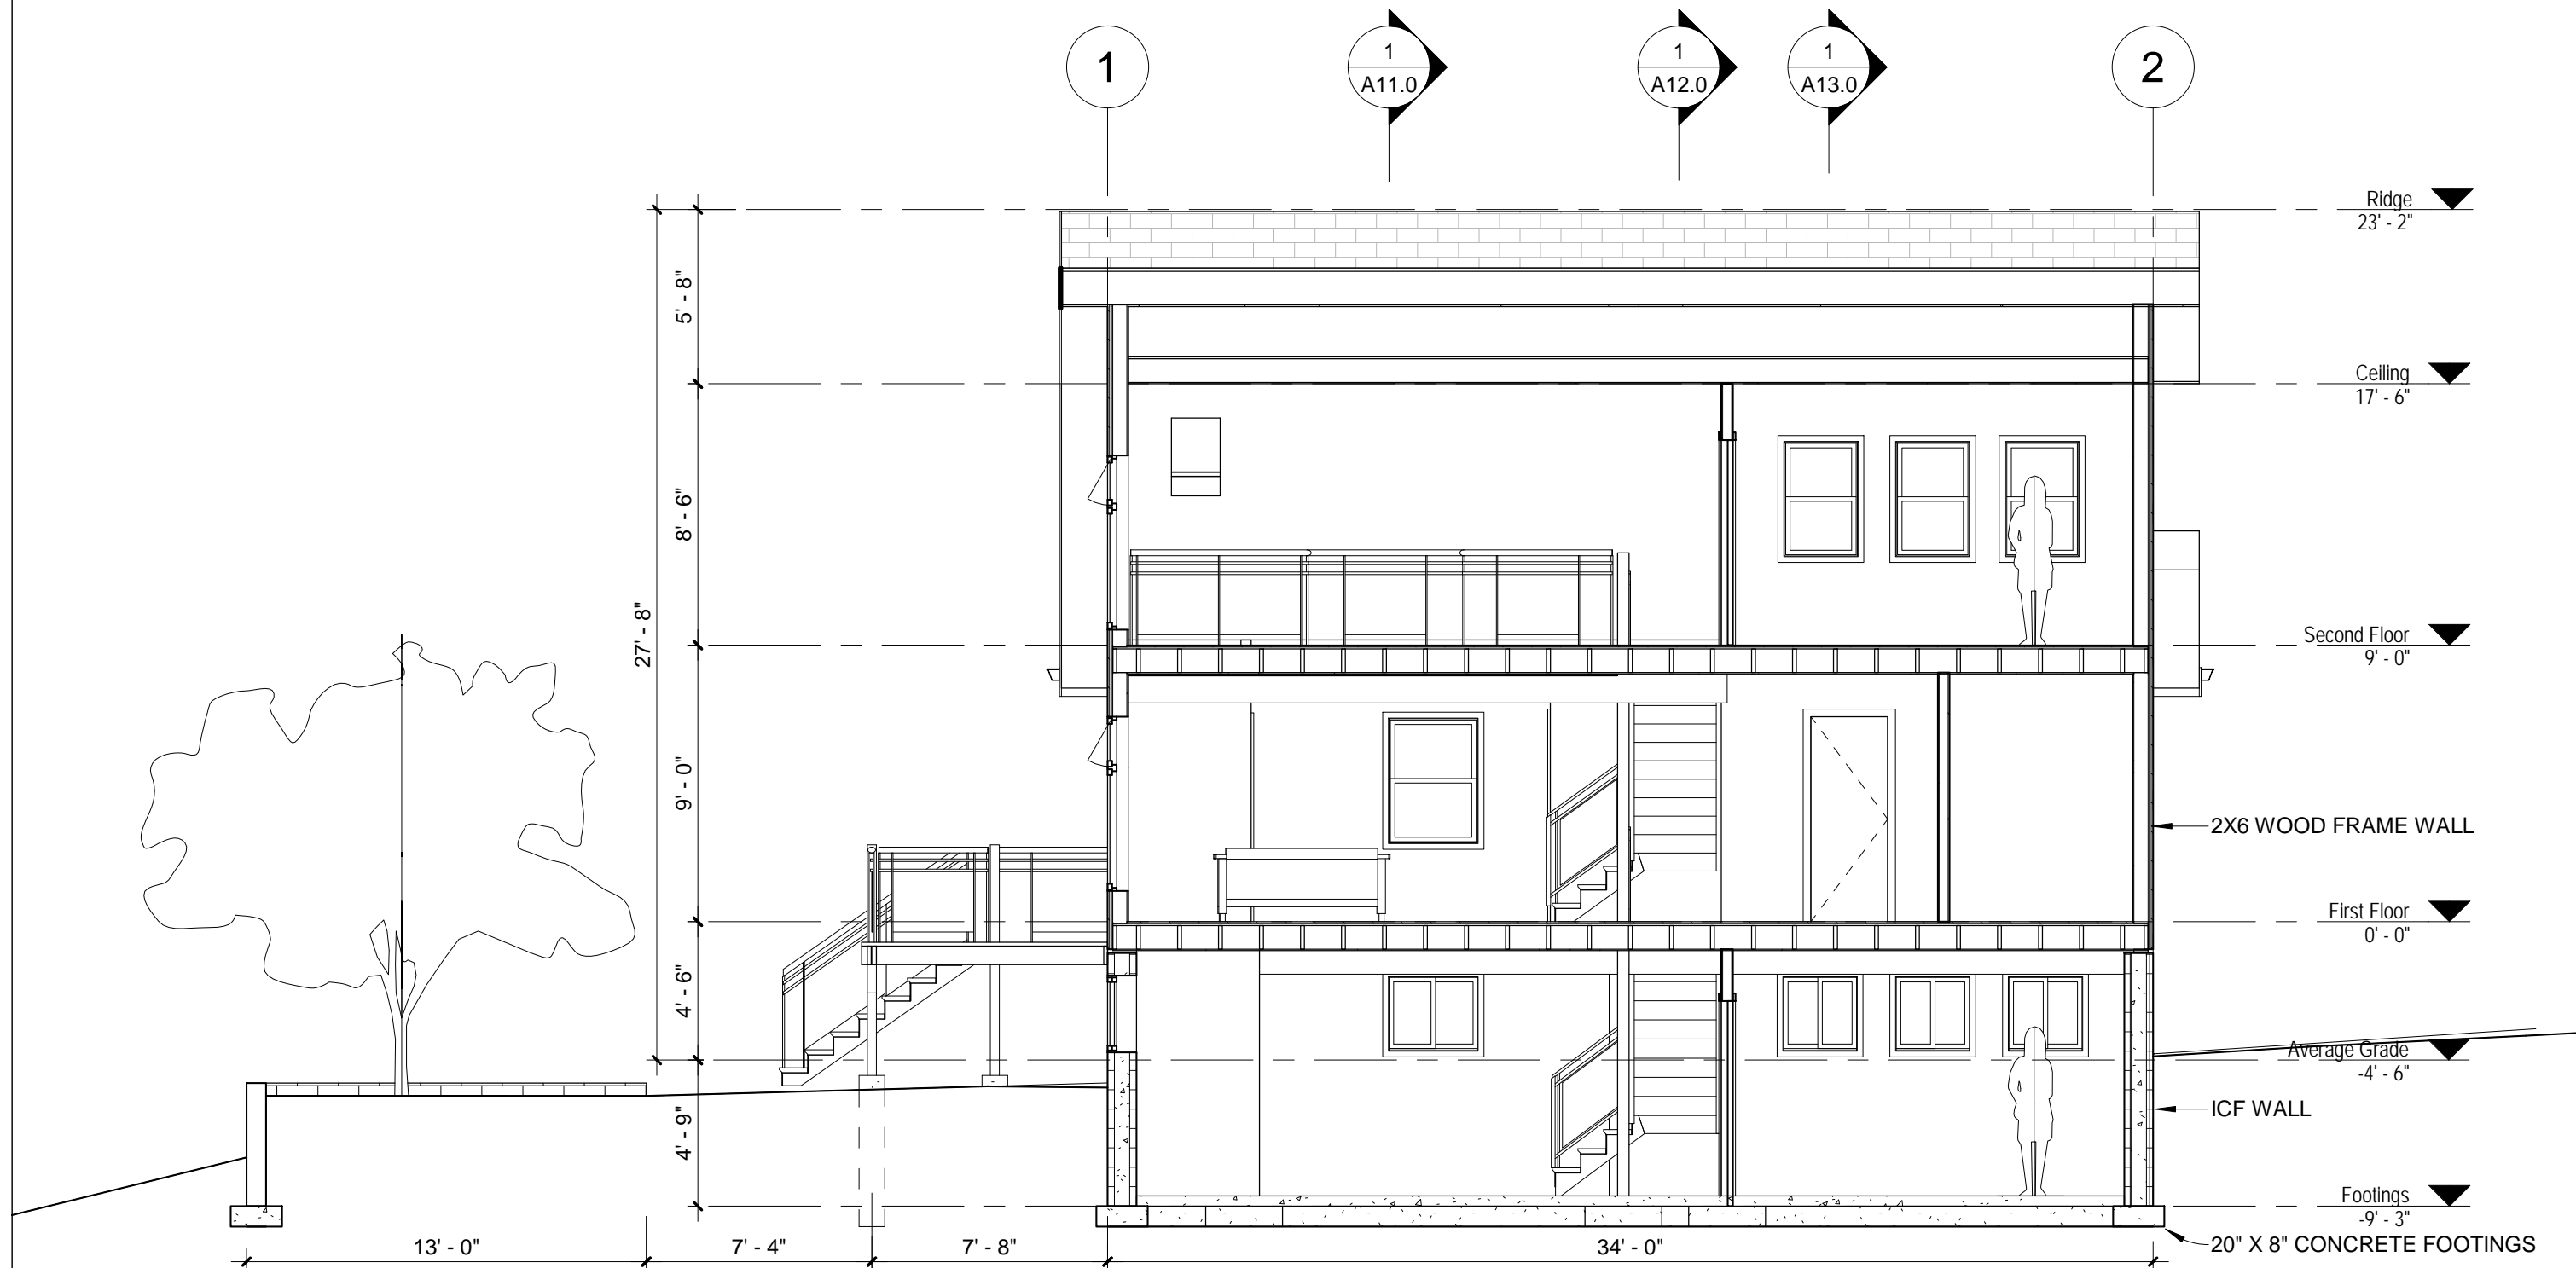

No.	Description	Date
1	Project Start	FEB 17, 2022
2		
3		
4		

# 327 Doe Lake Road

Katrine, Ontario



51 Arundel Avenue, Toronto, Ontario, M4K 3A3  
 Tel: 416 469 3264 Email: johnboonearchitect@icloud.com



This drawing is the Property of John Boone Architect and may be used for this project only. Scale from drawings for reference only. Dimensions to be checked and verified by the contractor on site.

## Section A

Project number	22A02
Date	April 23, 2022
Drawn by	jb
Checked by	jb

# A10.0

Scale 3/16" = 1'-0"

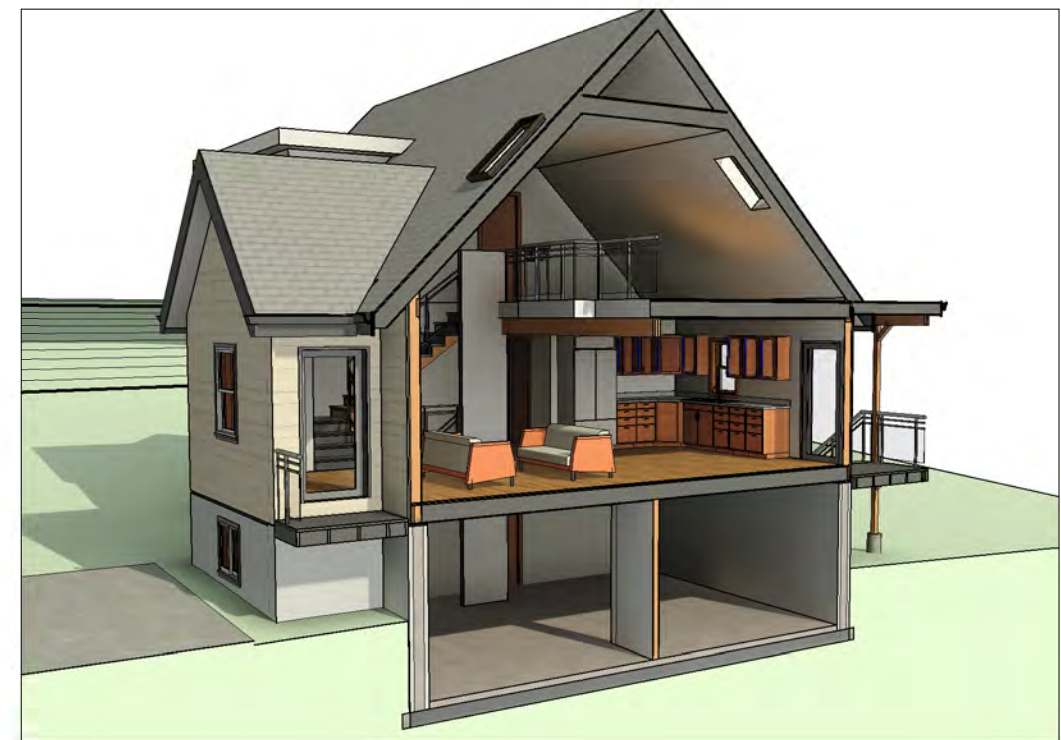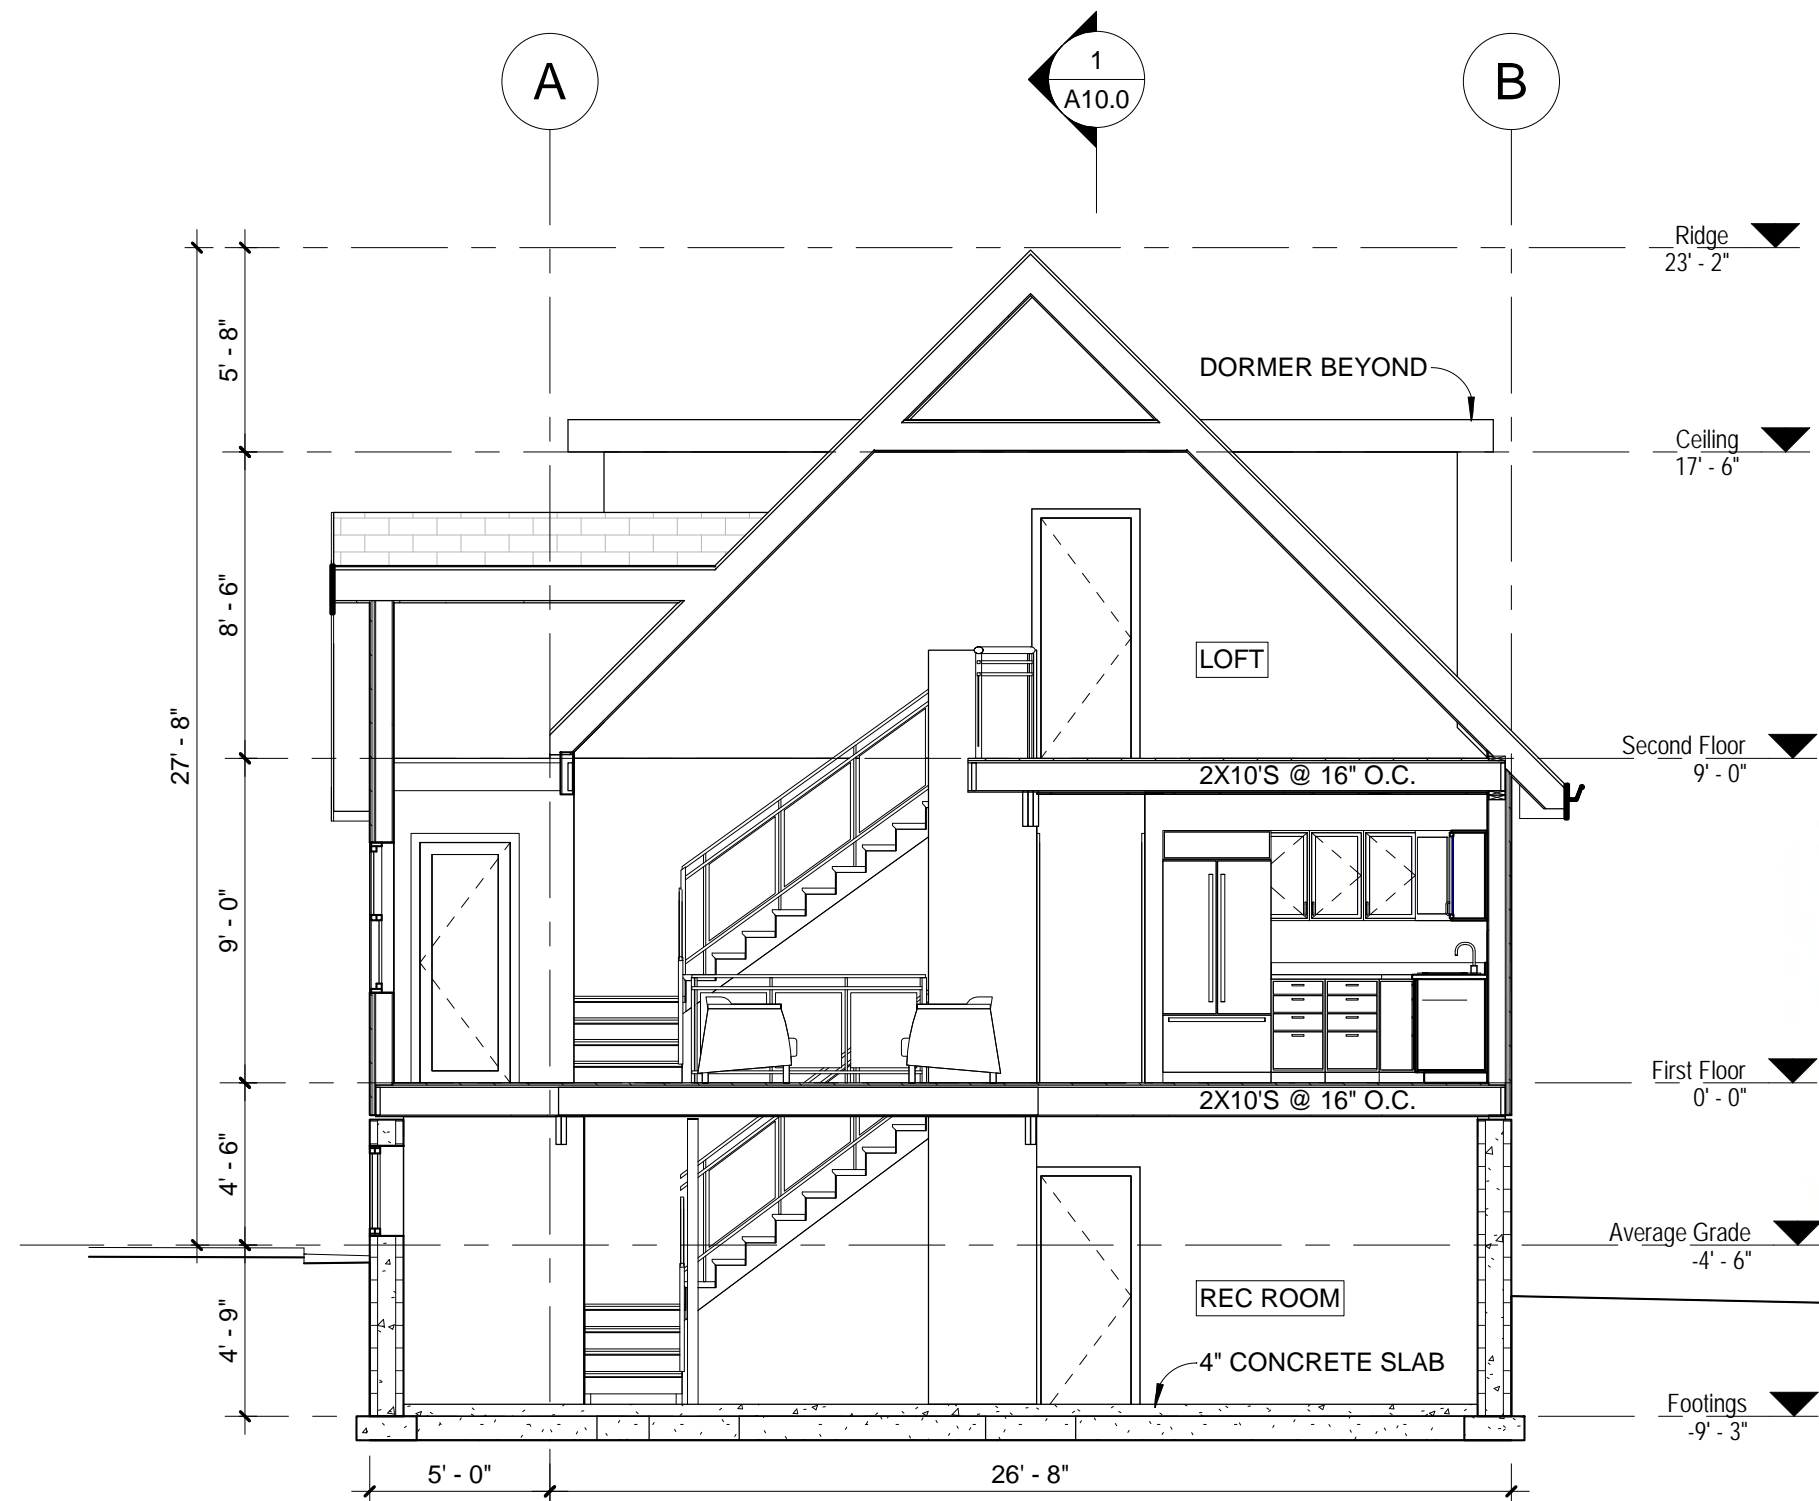

No.	Description	Date
1	Project Start	FEB 17, 2022
2		
3		
4		

# 327 Doe Lake Road

Katrine, Ontario

**jba** John Boone  
**ARCHITECT**

51 Arundel Avenue, Toronto, Ontario, M4K 3A3  
Tel: 416 469 3264 Email: johnboonearchitect@icloud.com


This drawing is the Property of John Boone Architect and may be used for this project only. Scale from drawings for reference only. Dimensions to be checked and verified by the contractor on site.

## Section B

Project number	22A02
Date	April 23, 2022
Drawn by	jb
Checked by	jb

# A11.0

Scale 3/16" = 1'-0"

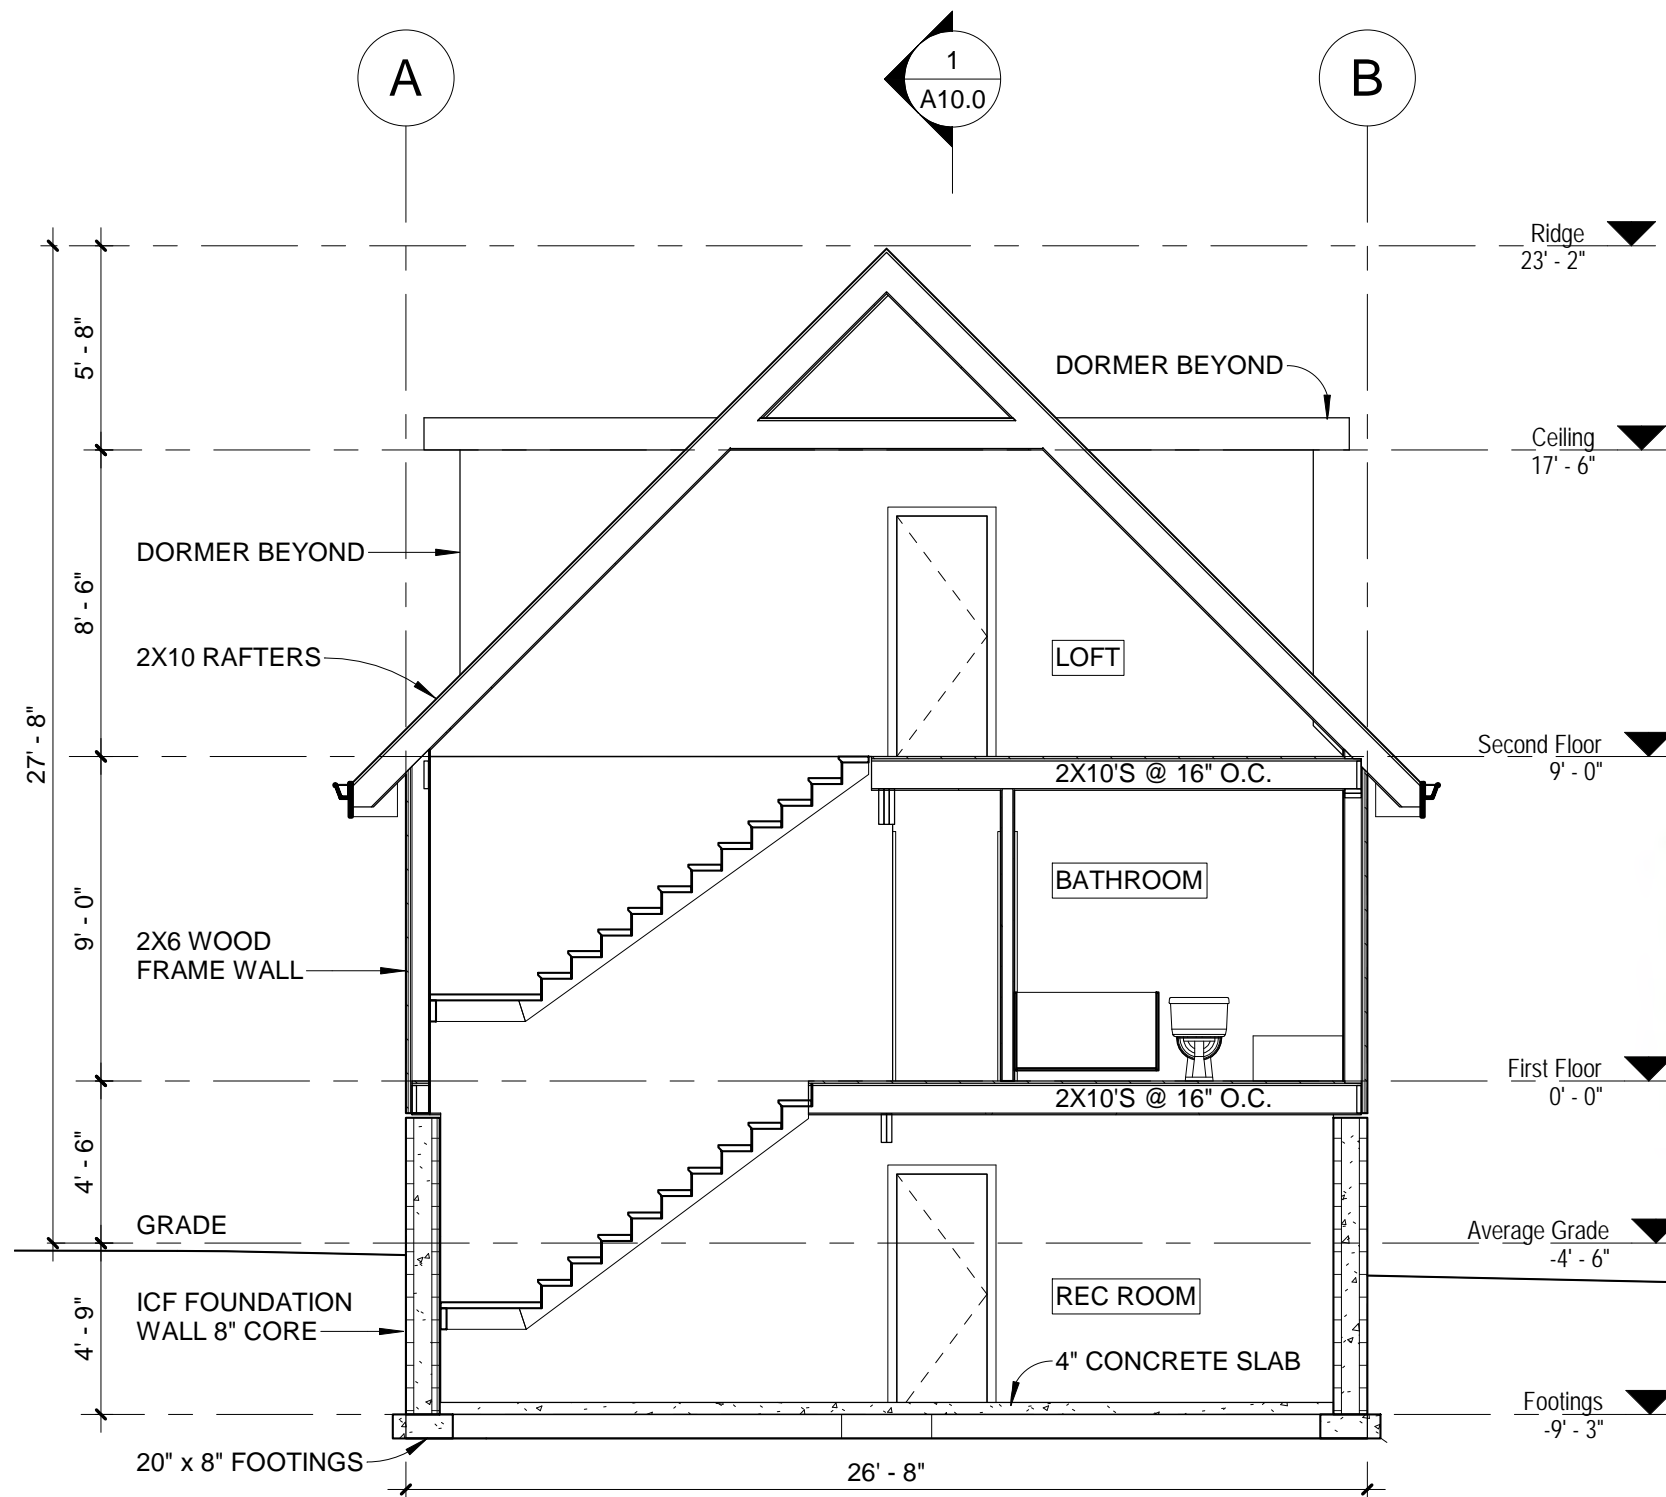

No.	Description	Date
1	Project Start	FEB 17, 2022
2		
3		
4		

# 327 Doe Lake Road

Katrine, Ontario

**jba** John Boone  
**ARCHITECT**

51 Arundel Avenue, Toronto, Ontario, M4K 3A3  
Tel: 416 469 3264 Email: johnboonearchitect@icloud.com


This drawing is the Property of John Boone Architect and may be used for this project only. Scale from drawings for reference only. Dimensions to be checked and verified by the contractor on site.

## Section C

Project number	22A02
Date	April 23, 2022
Drawn by	jb
Checked by	jb

# A12.0

Scale 3/16" = 1'-0"

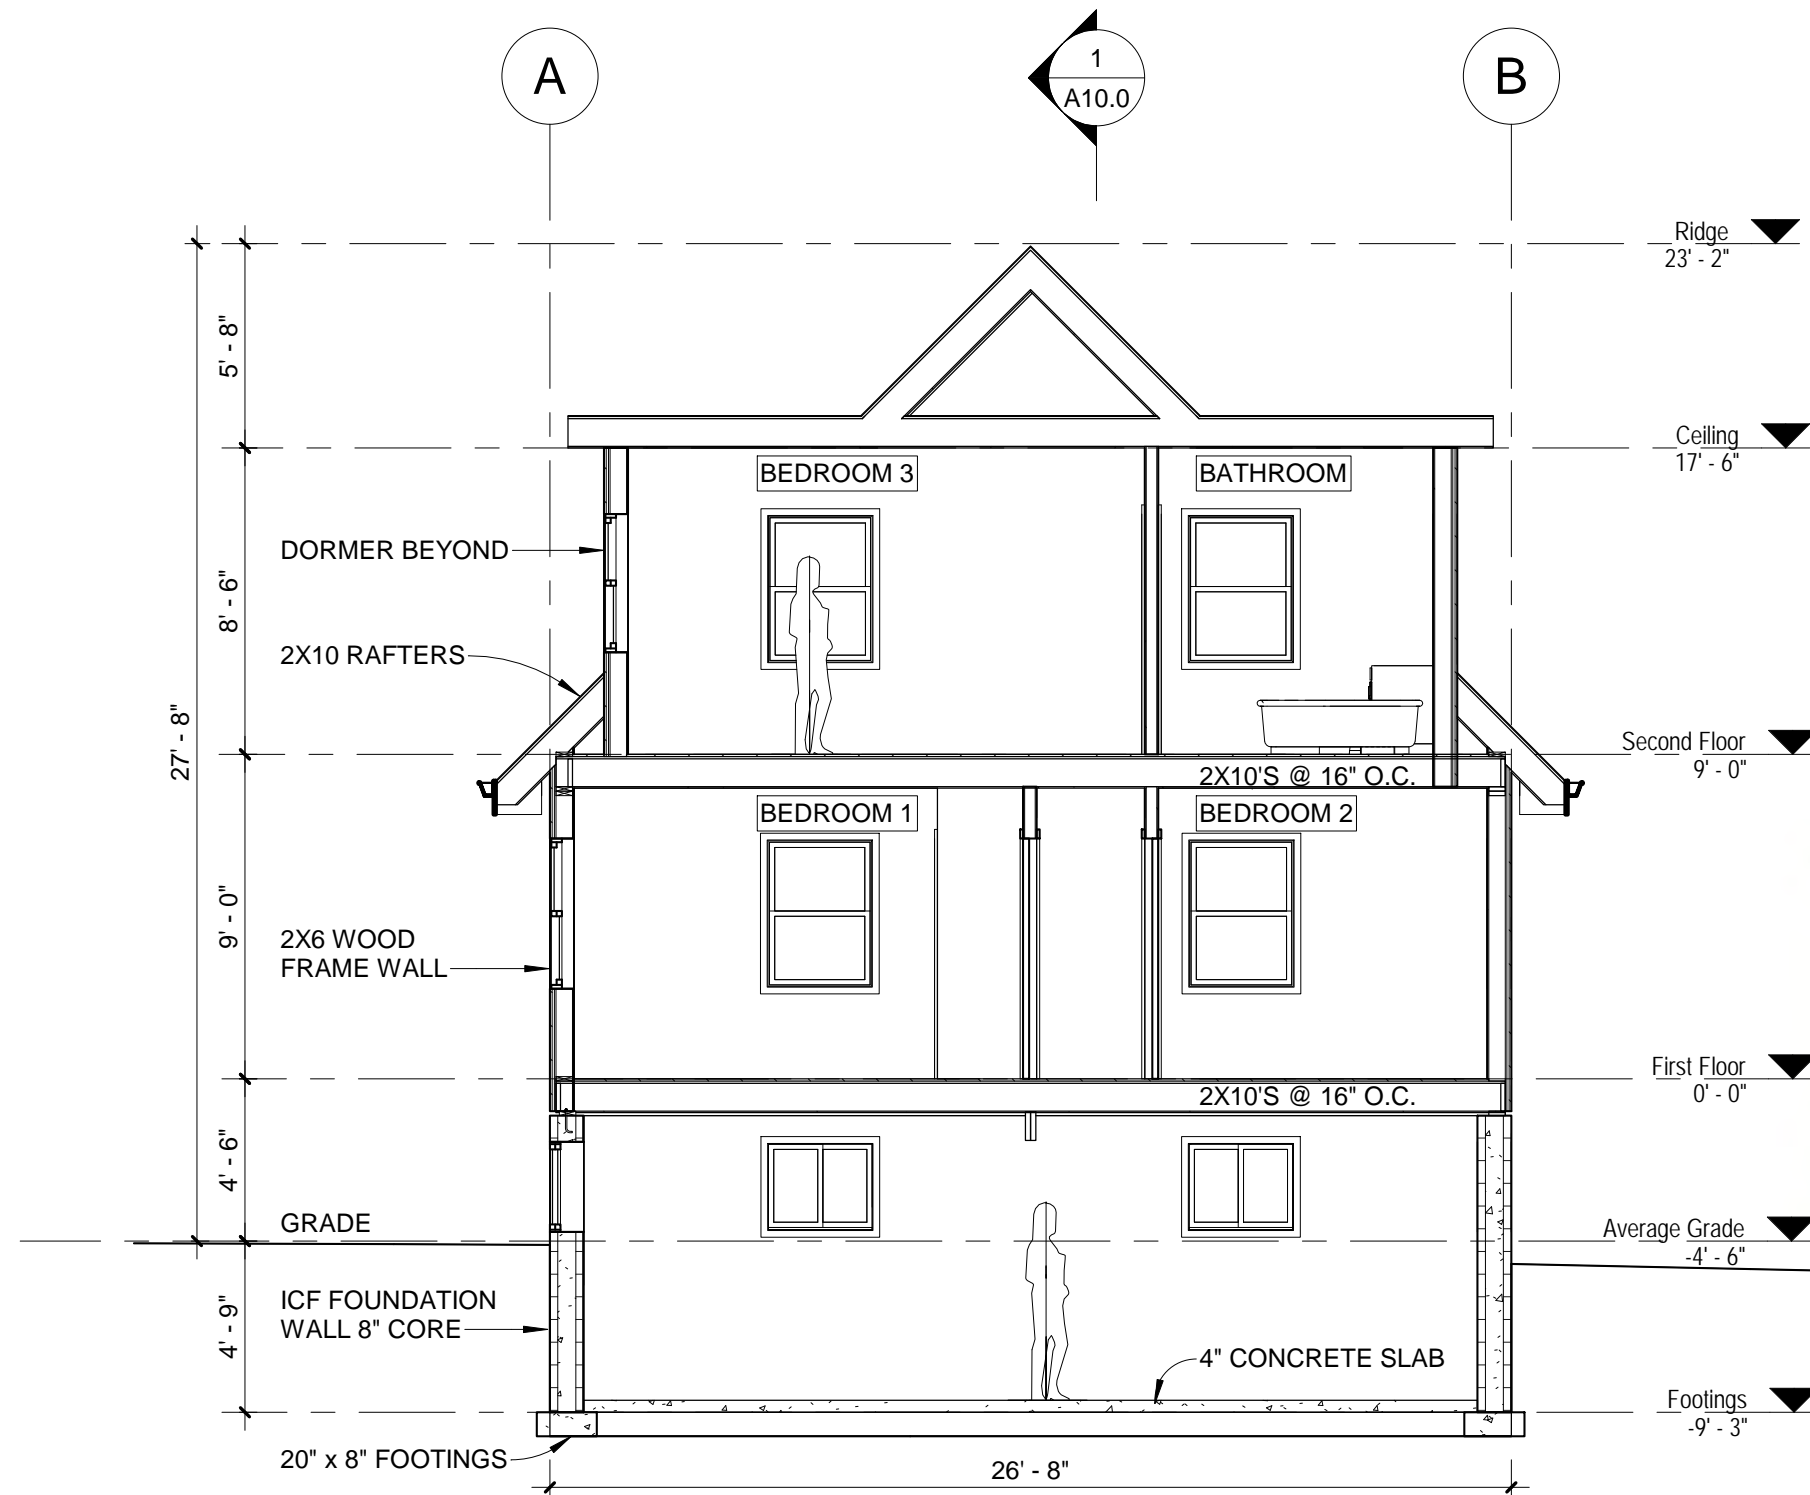

No.	Description	Date
1	Project Start	FEB 17, 2022
2		
3		
4		

# 327 Doe Lake Road

Katrine, Ontario

**jba** John Boone  
**ARCHITECT**

51 Arundel Avenue, Toronto, Ontario, M4K 3A3  
Tel: 416 469 3264 Email: johnboonearchitect@icloud.com

This drawing is the Property of John Boone Architect and may be used for this project only. Scale from drawings for reference only. Dimensions to be checked and verified by the contractor on site.

## Section D

Project number	22A02
Date	April 23, 2022
Drawn by	jb
Checked by	jb

# A13.0

Scale 3/16" = 1'-0"



No.	Description	Date
1	Project Start	FEB 17, 2022
2		
3		
4		

## 327 Doe Lake Road

Katrine, Ontario

**jba** John Boone  
ARCHITECT

51 Arundel Avenue, Toronto, Ontario, M4K 3A3  
Tel: 416 469 3264 Email: johnboonearchitect@icloud.com

This drawing is the Property of John Boone Architect and may be used for this project only. Scale from drawings for reference only. Dimensions to be checked and verified by the contractor on site.

### Interior View - Living Area

Project number	22A02
Date	April 23, 2022
Drawn by	jb
Checked by	jb

**A14.0**

Scale





No.	Description	Date
1	Project Start	FEB 17, 2022
2		
3		
4		

## 327 Doe Lake Road

Katrine, Ontario

**jba** John Boone  
ARCHITECT

51 Arundel Avenue, Toronto, Ontario, M4K 3A3  
Tel: 416 469 3264 Email: johnboonearchitect@icloud.com

This drawing is the Property of John Boone Architect and may be used for this project only. Scale from drawings for reference only. Dimensions to be checked and verified by the contractor on site.

### Interior View - Front Wall

Project number	22A02
Date	April 23, 2022
Drawn by	jb
Checked by	jb

**A15.0**

Scale



No.	Description	Date
1	Project Start	FEB 17, 2022
2		
3		
4		

## 327 Doe Lake Road

Katrine, Ontario

**jba** John Boone  
**ARCHITECT**

51 Arundel Avenue, Toronto, Ontario, M4K 3A3  
Tel: 416 469 3264 Email: johnboonearchitect@icloud.com

This drawing is the Property of John Boone Architect and may be used for this project only. Scale from drawings for reference only. Dimensions to be checked and verified by the contractor on site.

### Interior View - Kitchen

Project number	22A02
Date	April 23, 2022
Drawn by	jb
Checked by	jb

**A16.0**

Scale