




7 SECTION AT EXISTING WALL AND ROOF  
Scale: 1:10

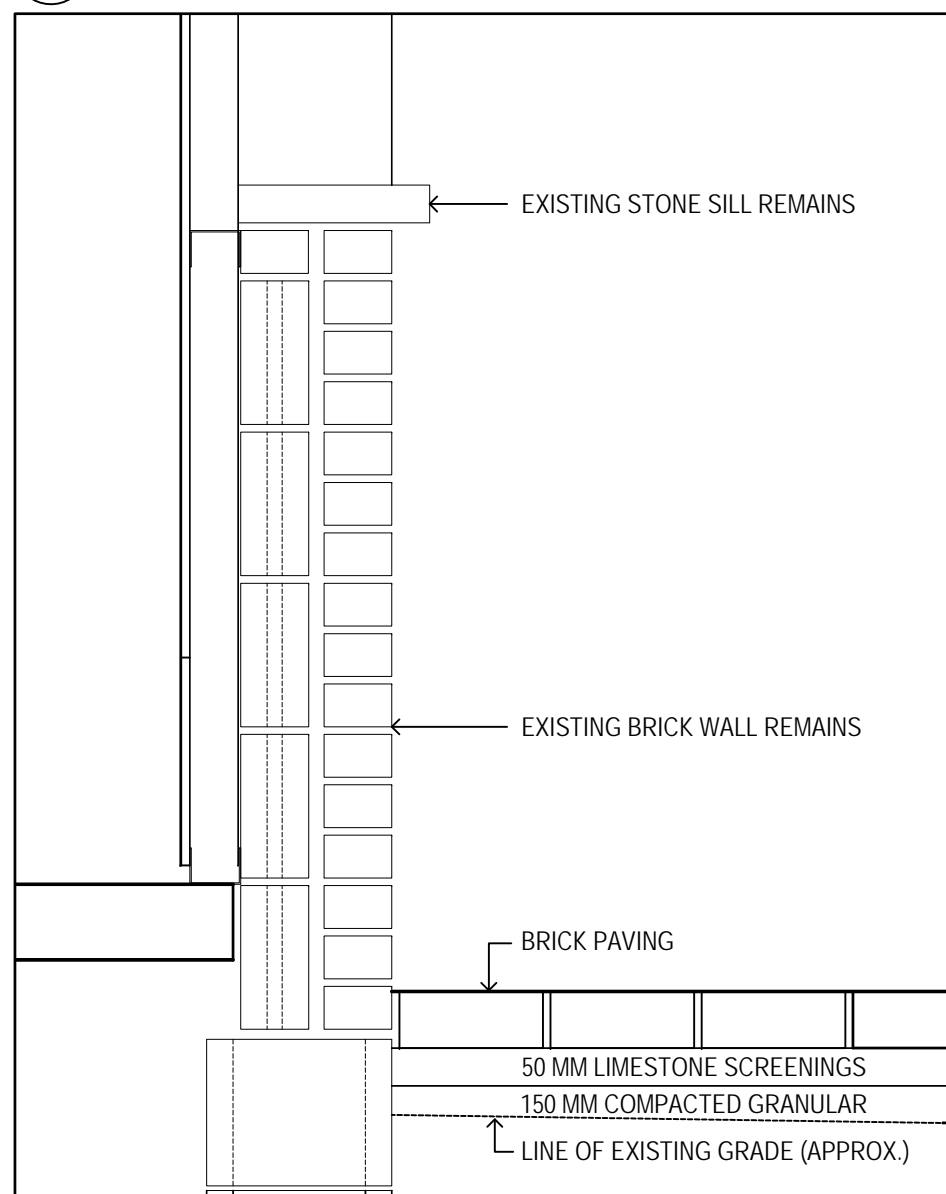


6 SECTION AT EXISTING WALL BASE  
Scale: 1:10

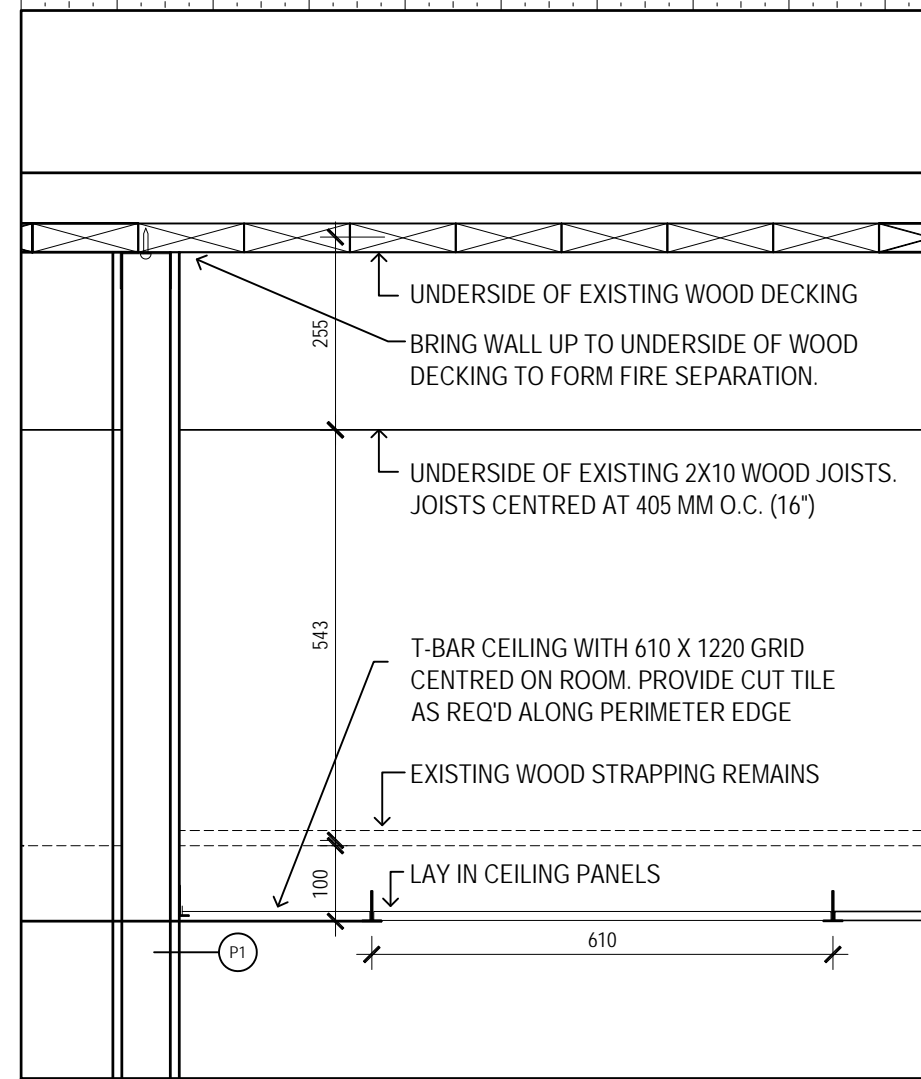


4 DETAIL AT TOP OF INTERIOR WALL  
Scale: 1:10

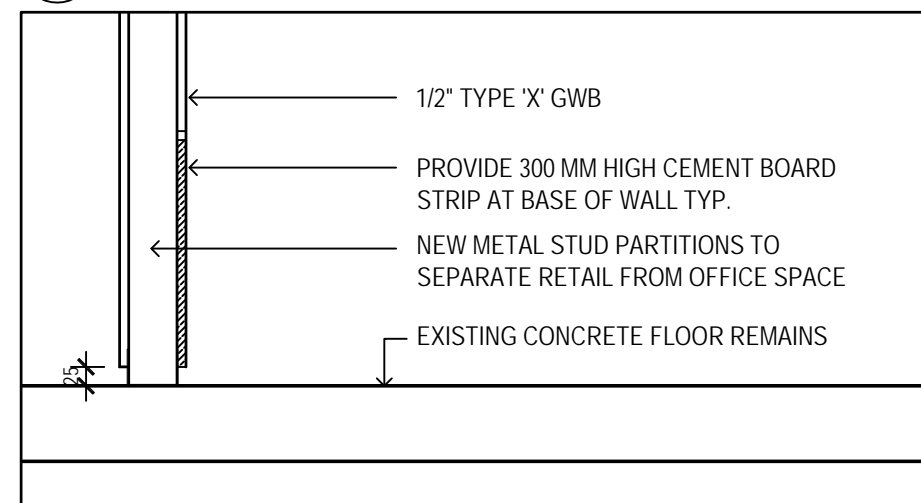

3 DETAIL AT BASE OF INTERIOR WALL  
Scale: 1:10

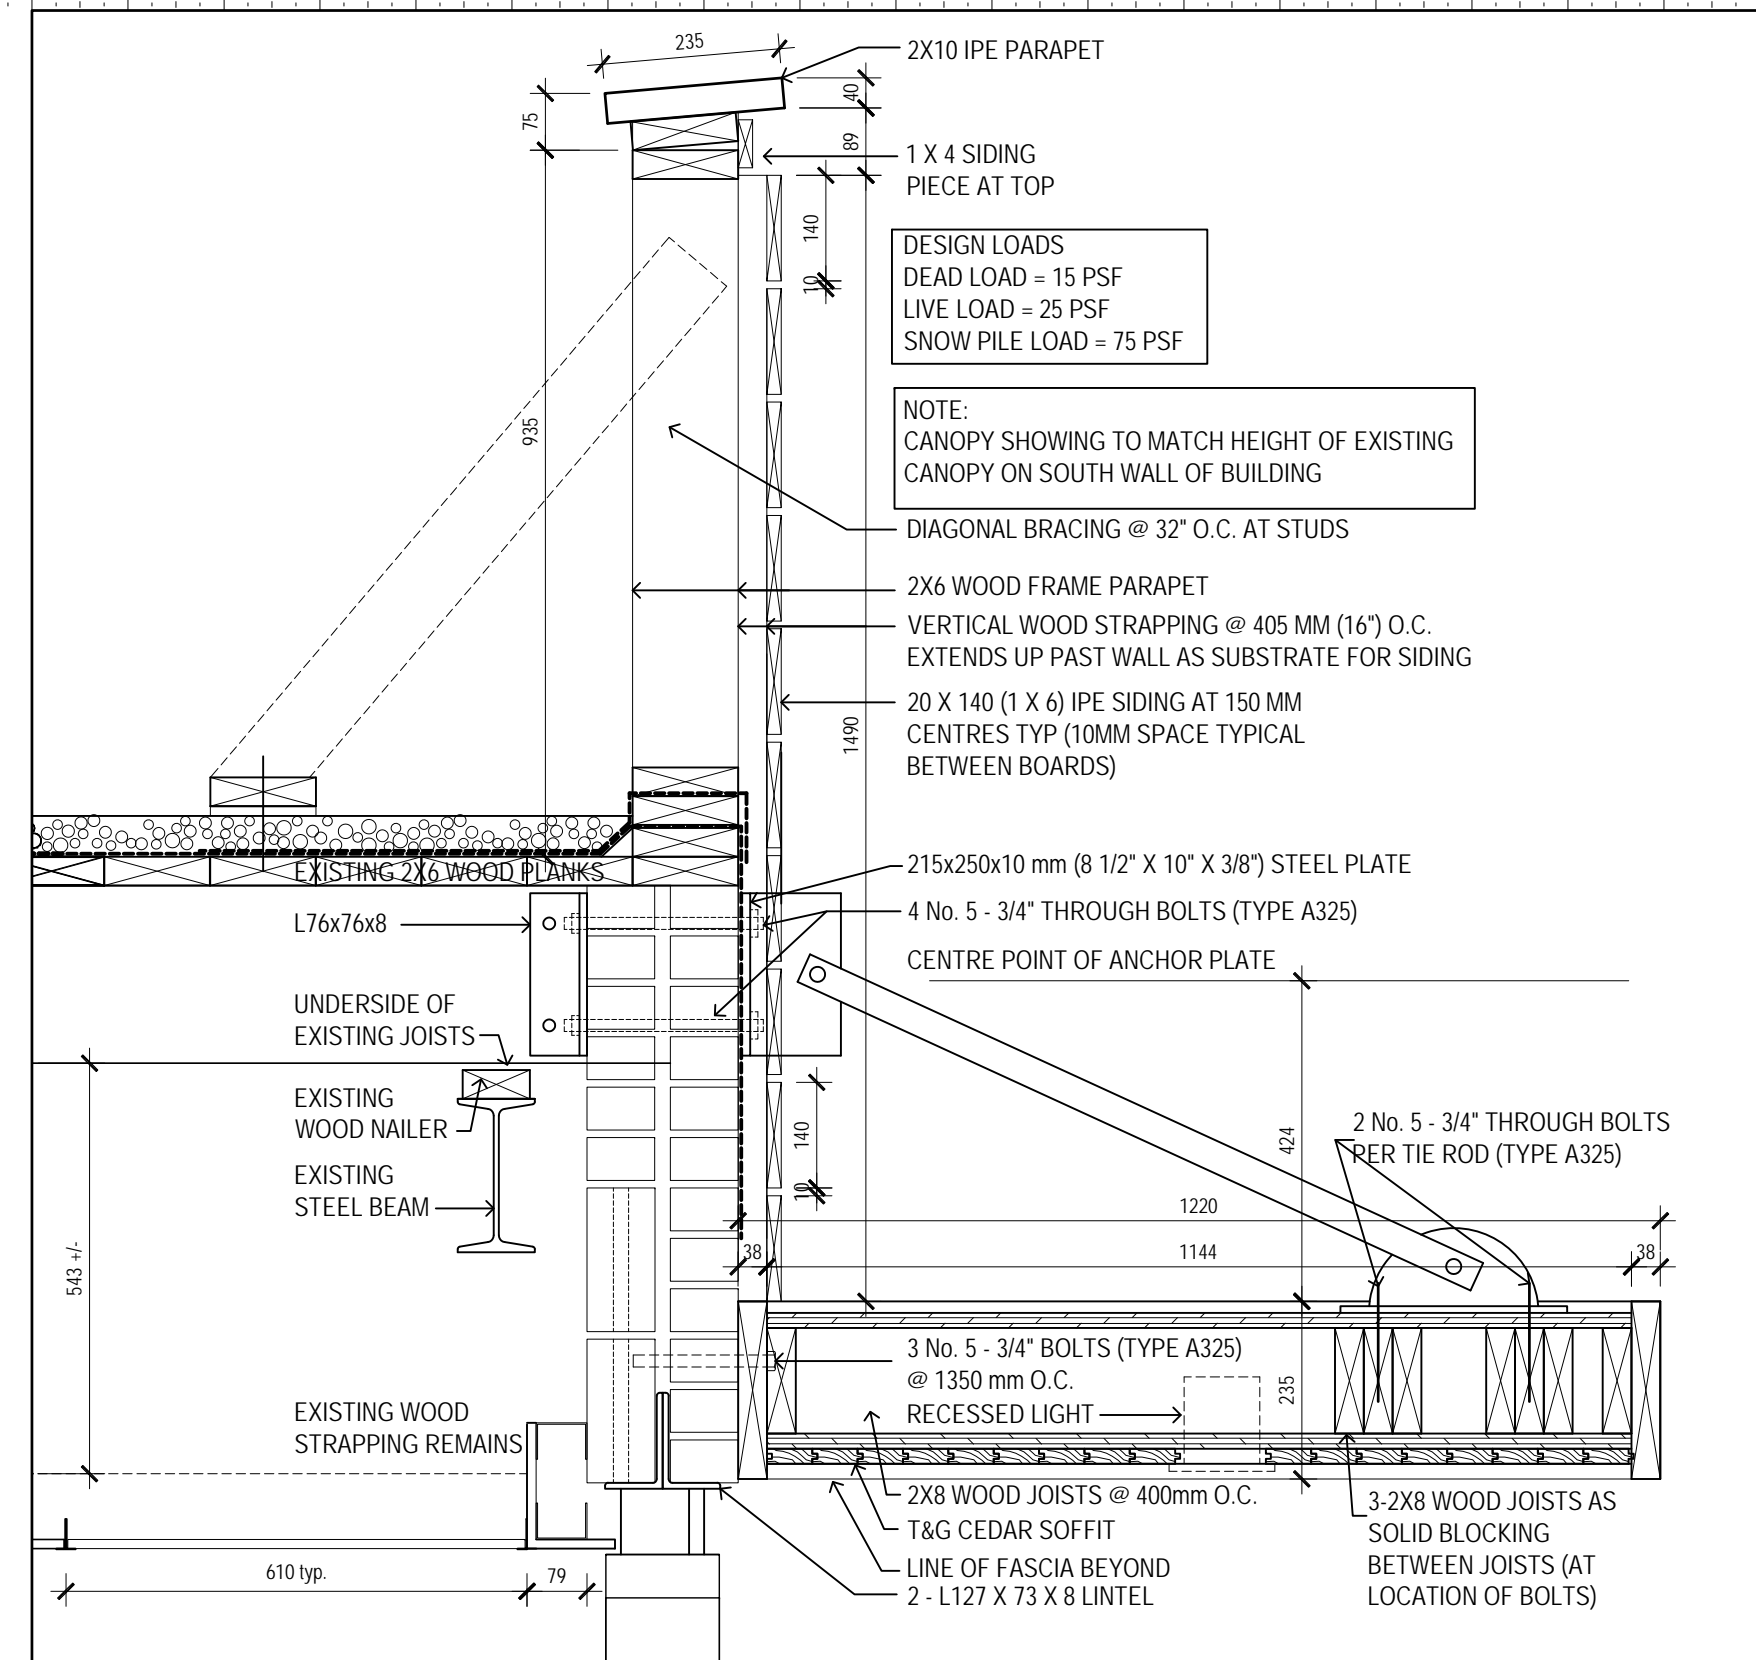

2 DETAIL AT WALL AND PARAPET  
Scale: 1:10

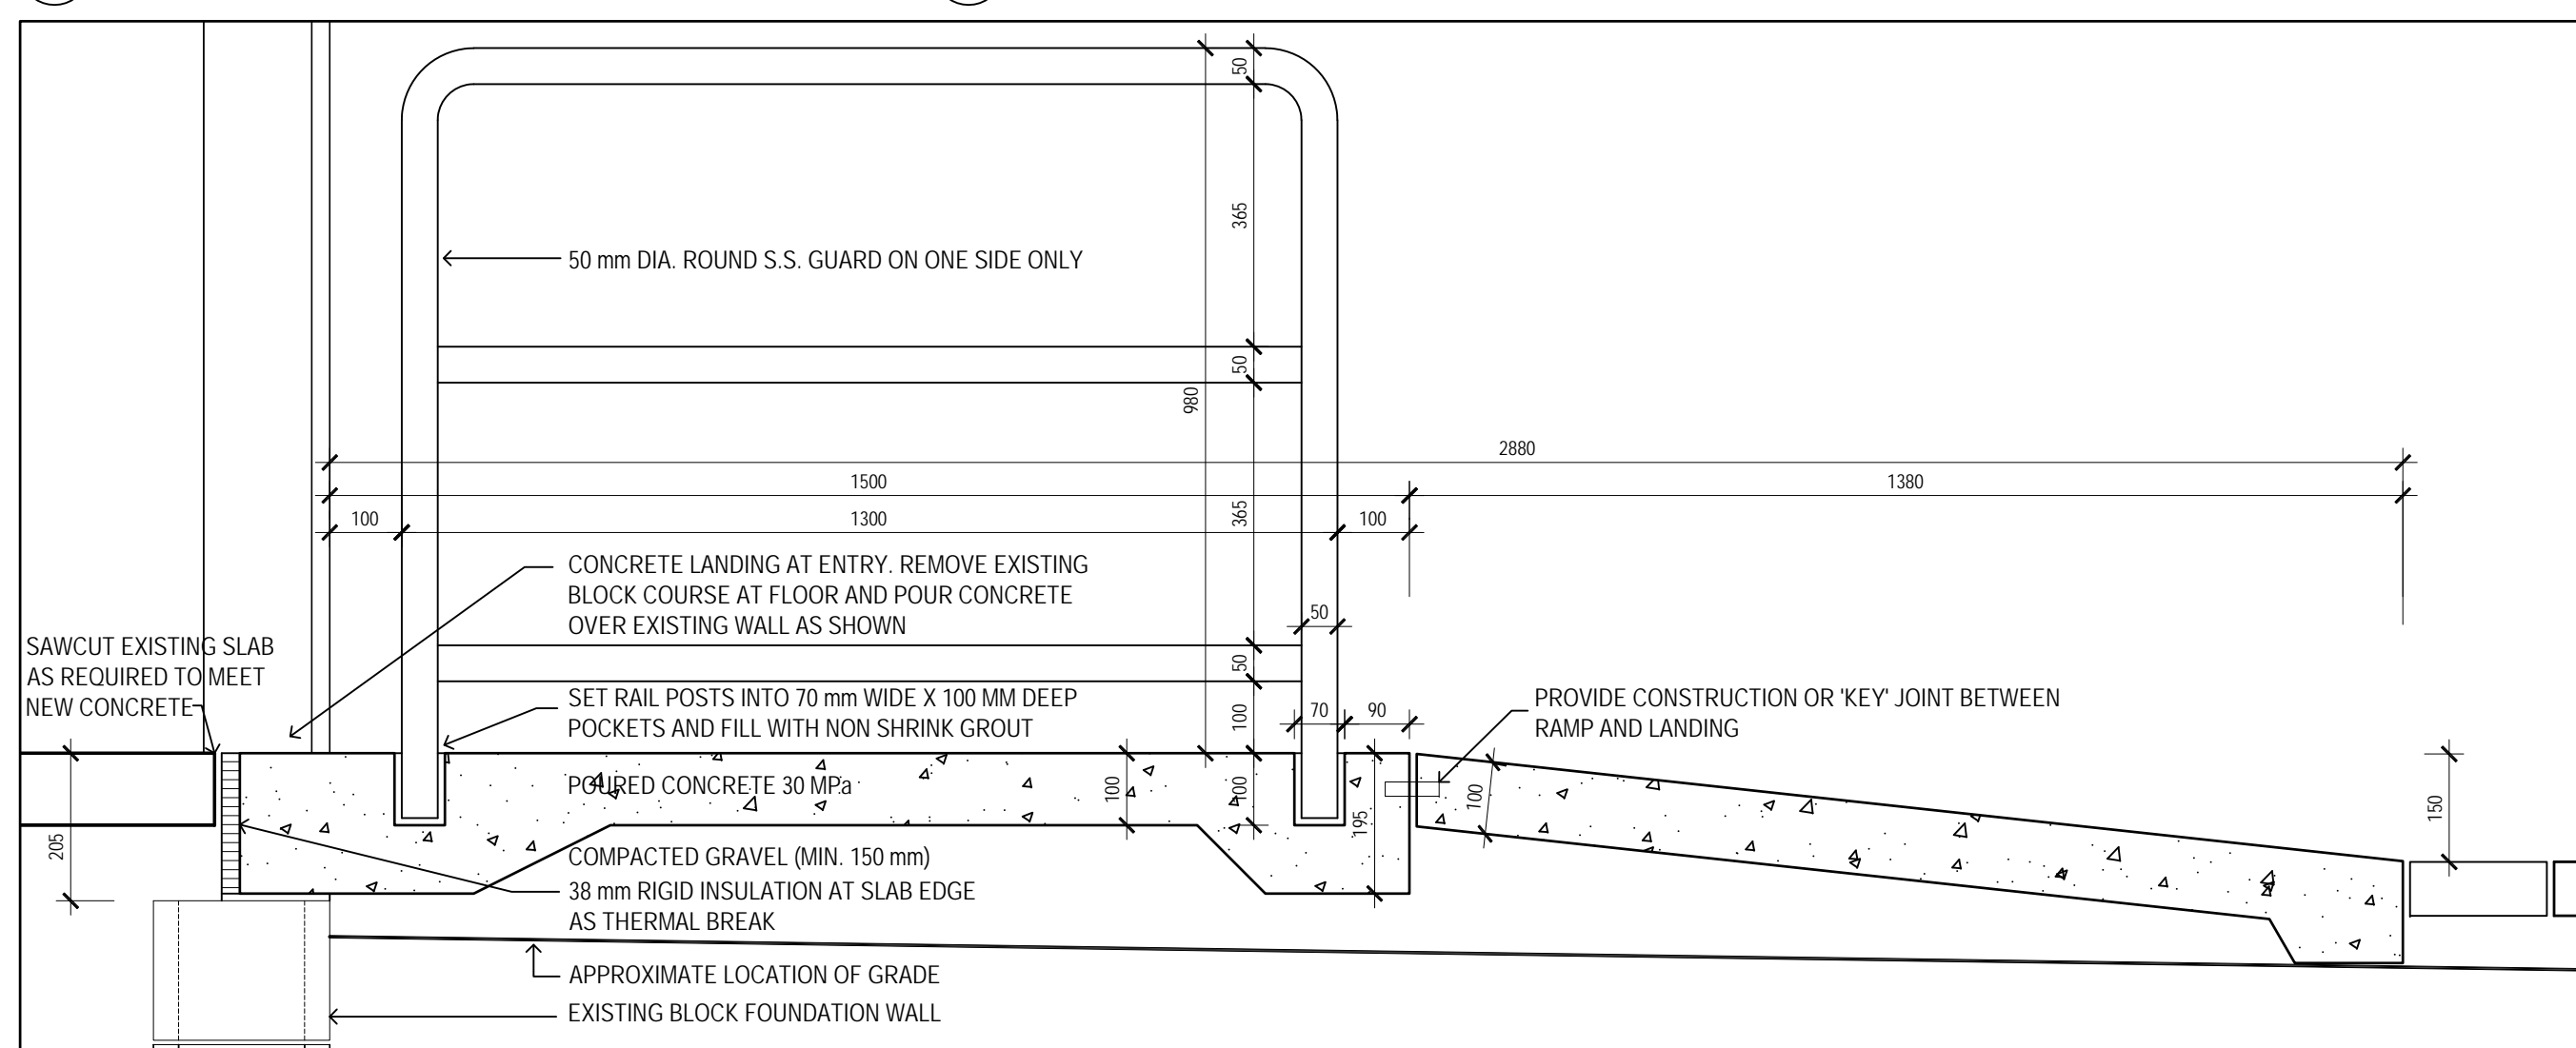

1 DETAIL AT DOOR SILL  
Scale: 1:10

DETAILS

**jba** John Boone ARCHITECT  
745 Queen Street East, Toronto, Ontario, M4M 1H3 Canada  
Tel: 416 469 3264 Fax: 416 461 5560 Email: jboone@nobelmed.com  
This drawing is the Property of John Boone Architect and may be used for this project only. Scale from drawings for reference only. Dimensions to be checked and verified by the contractor on site.

50 JUTLAND ROAD  
Toronto, Ontario

DRAWING SCALE 1:10  
PROJECT DATE JUNE 10 2005  
PROJECT NUMBER 05A06  
DRAWN BY JB

PLOT DATE : June 29, 2006

A5

2 August 22, 2005 Submitted for Building Permit  
1 July 20 2005 Submitted for Preliminary Review  
No. Date Description