



2 SECTION AT ROOF
 A10 Scale: 1" = 1'-0"

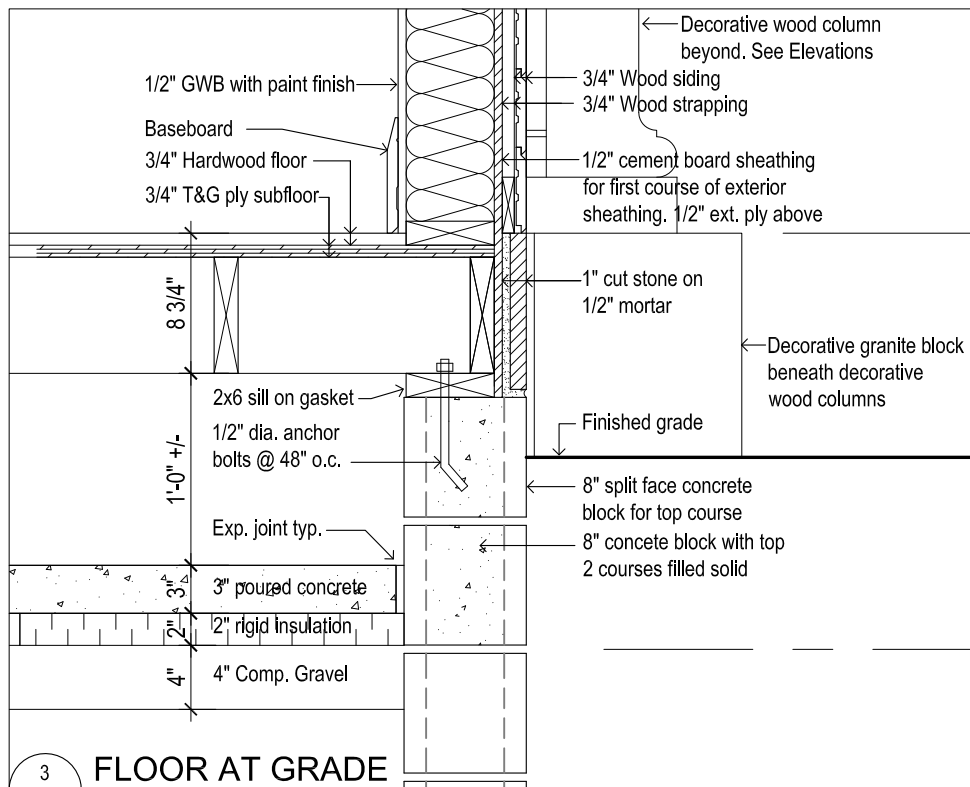

3 FLOOR AT GRADE
 A10 Scale: 1" = 1'-0"

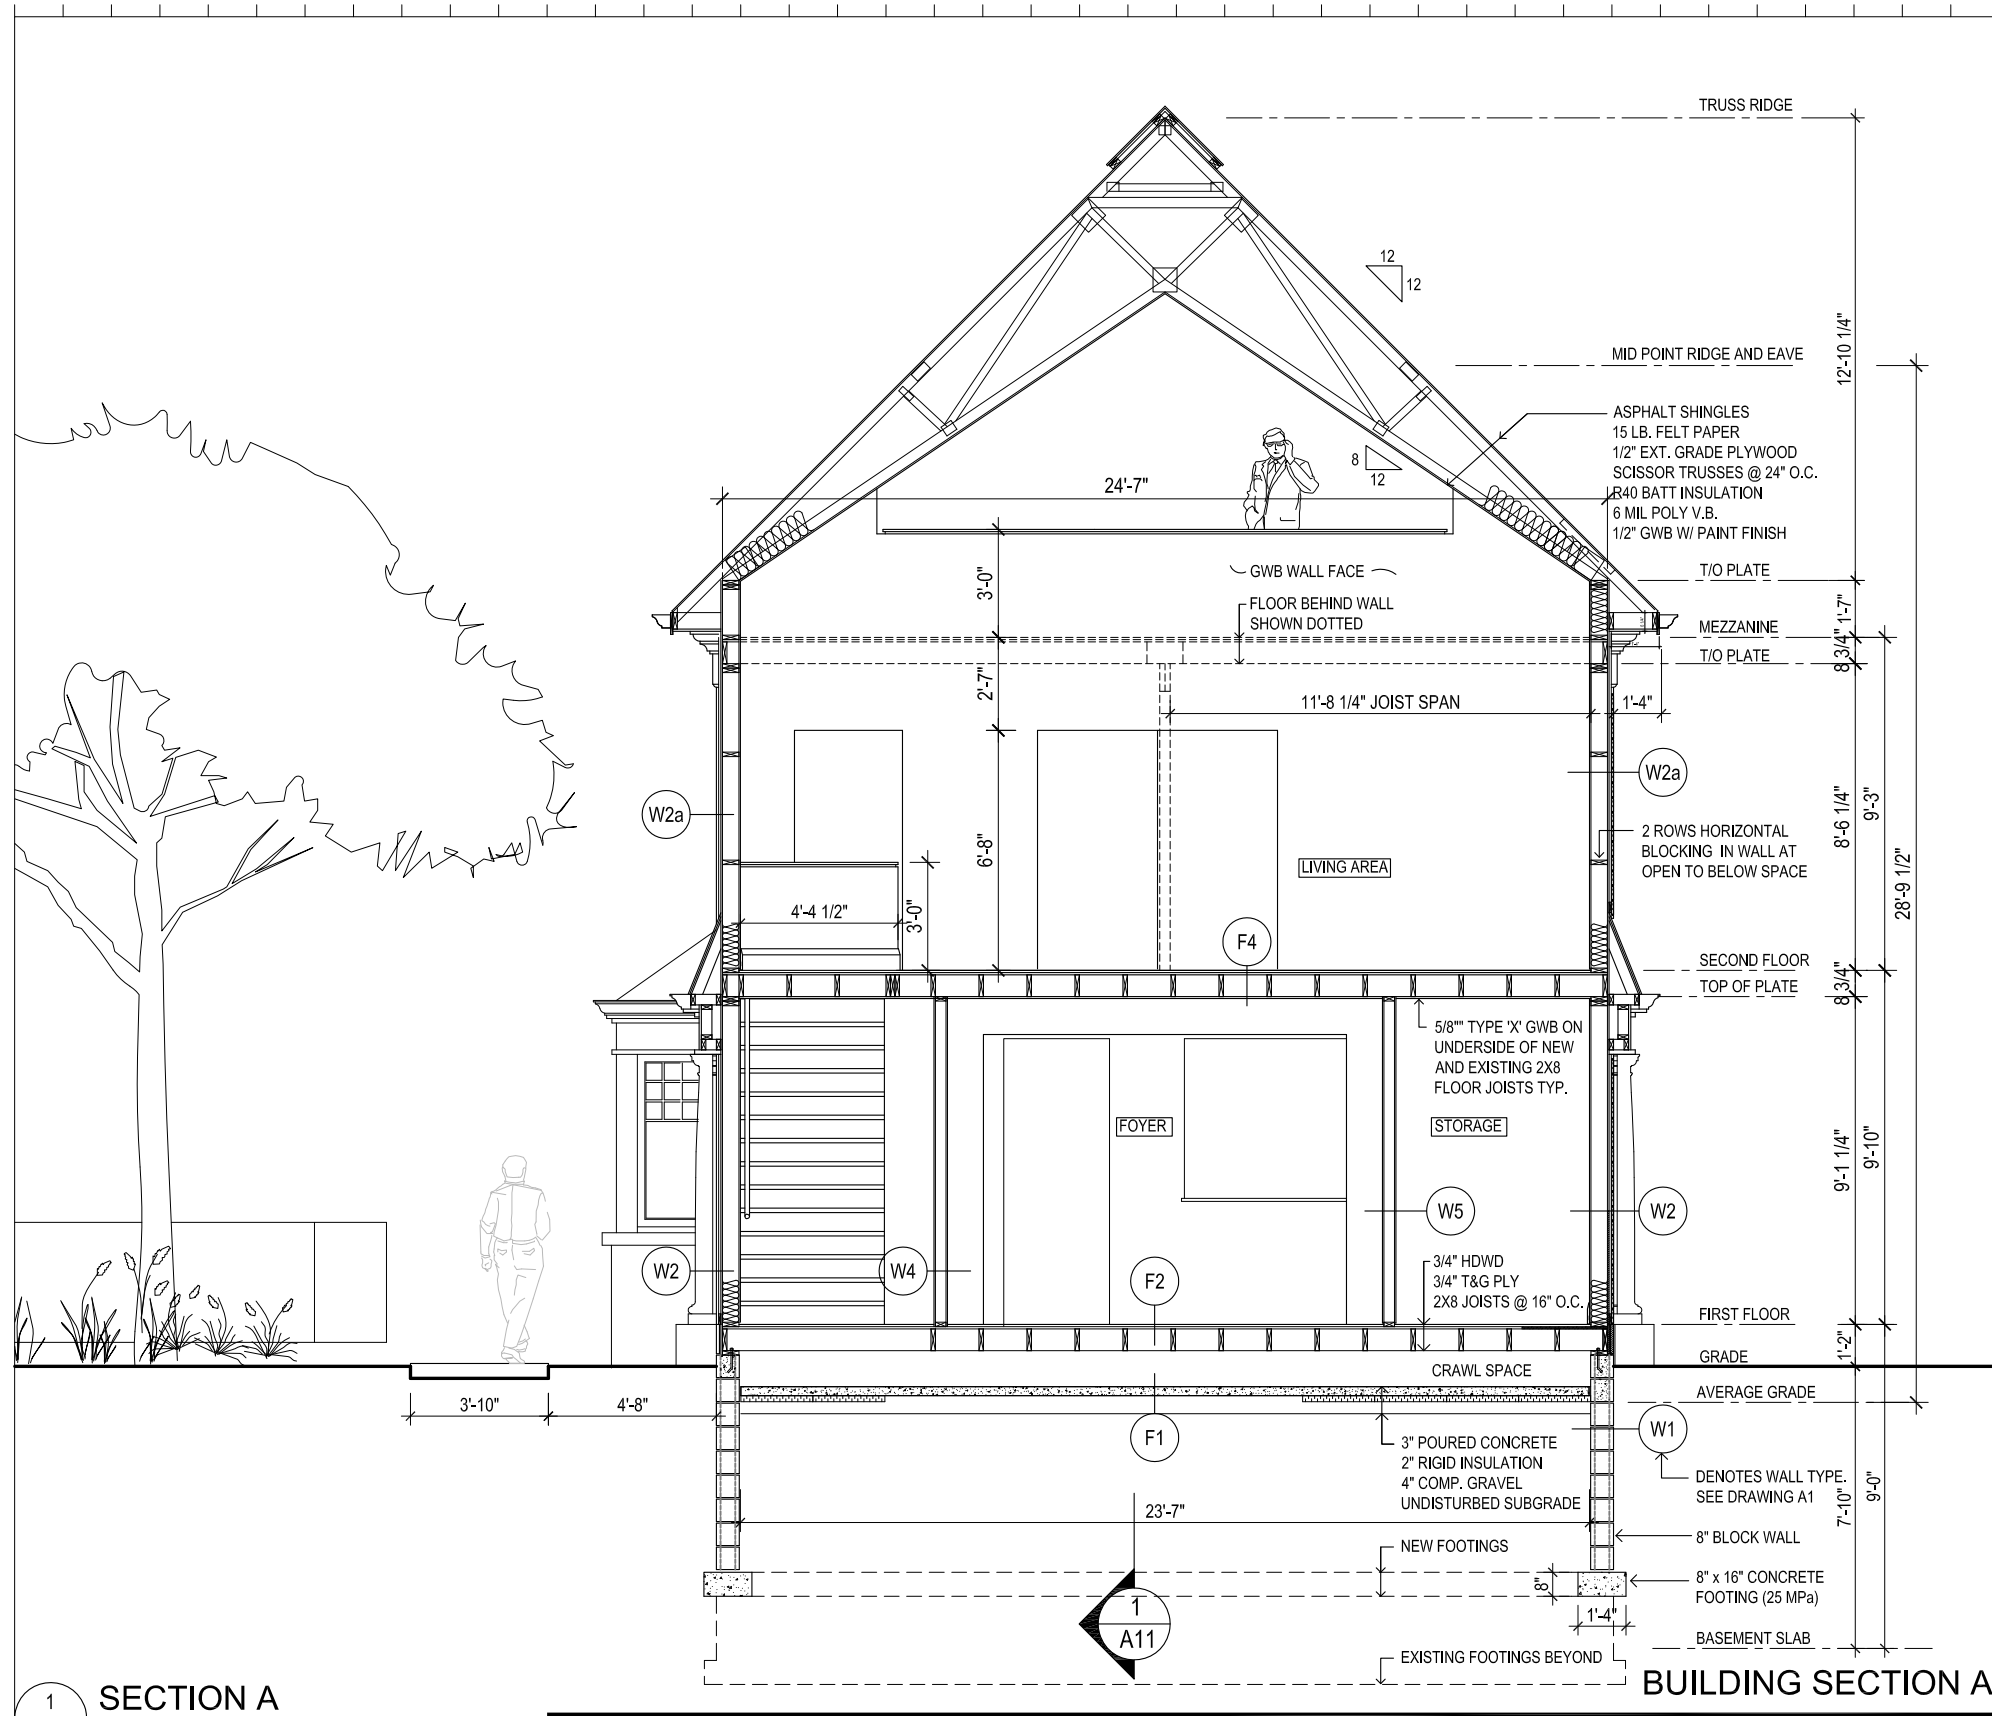

1 SECTION A
 A10 Scale: 3/16" = 1'-0"

BUILDING SECTION A

JEFFREY PETERSON Interior Design
 415 Queen Street, Newmarket, Ontario
 Ph 905-967-0266 Cel 416-271-7034

No.	DATE	DESCRIPTION
4	November 25, 2011	REVISED FOR BUILDING PERMIT
3	November 7, 2011	REVISED FOR BUILDING PERMIT
2	September 21, 2011	SUBMITTED FOR BUILDING PERMIT
1	August 23, 2011	SUBMITTED FOR CLIENT REVIEW

jba John Boone ARCHITECT

51 Arundel Avenue, Toronto, Ontario, M4K 3A3
 Tel: 416 469 3264 Email: johnboone@rogers.com

This drawing is the Property of John Boone Architect and may be used for this project only. Scale from drawings for reference only. Dimensions to be checked and verified by the contractor on site.

415 QUEEN STREET
 Newmarket, Ontario

DRAWING SCALE 3/16" = 1'-0"
 PROJECT DATE AUG 17 2011
 PROJECT NUMBER 11A10
 DRAWN BY jb, jp

PLOT DATE : November 28, 2011

A10