




2 NEW WALL @ EXISTING WALL  
A4 Scale: 1" = 1'-0"

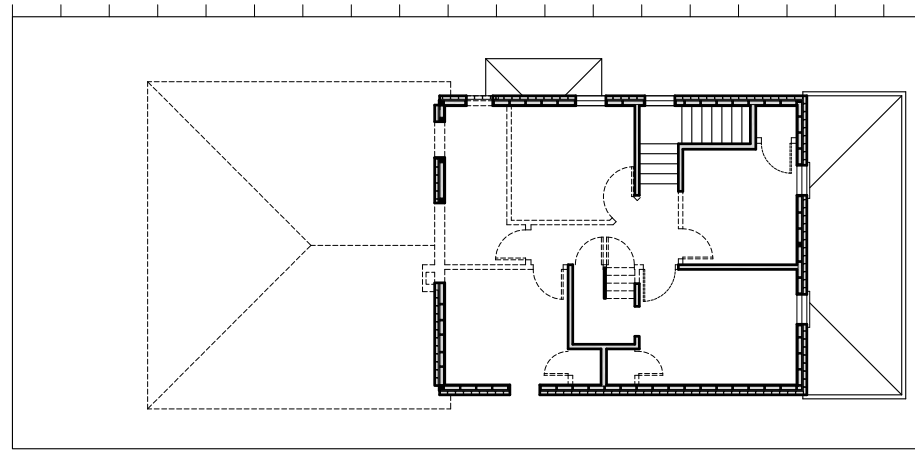

3 SECOND FLOOR REMOVALS  
A4 Scale: 1/16" = 1'-0"

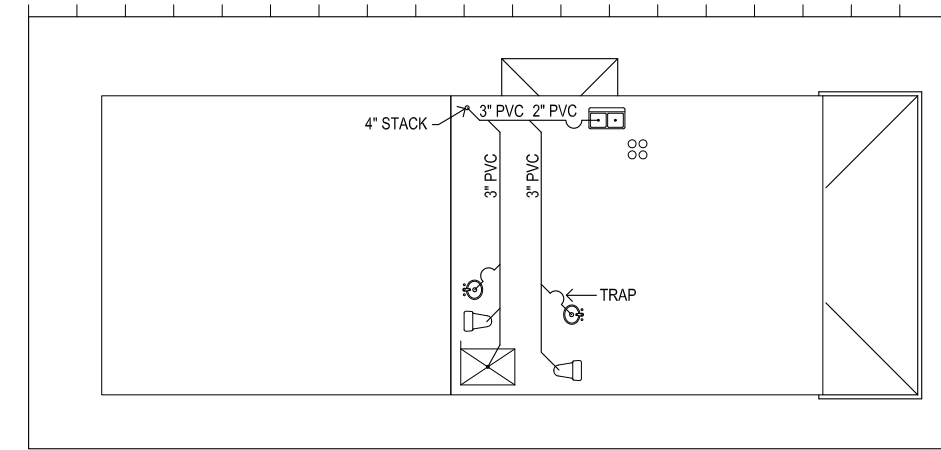

4 PLUMBING SCHEMATIC  
A4 Scale: 1/16" = 1'-0"

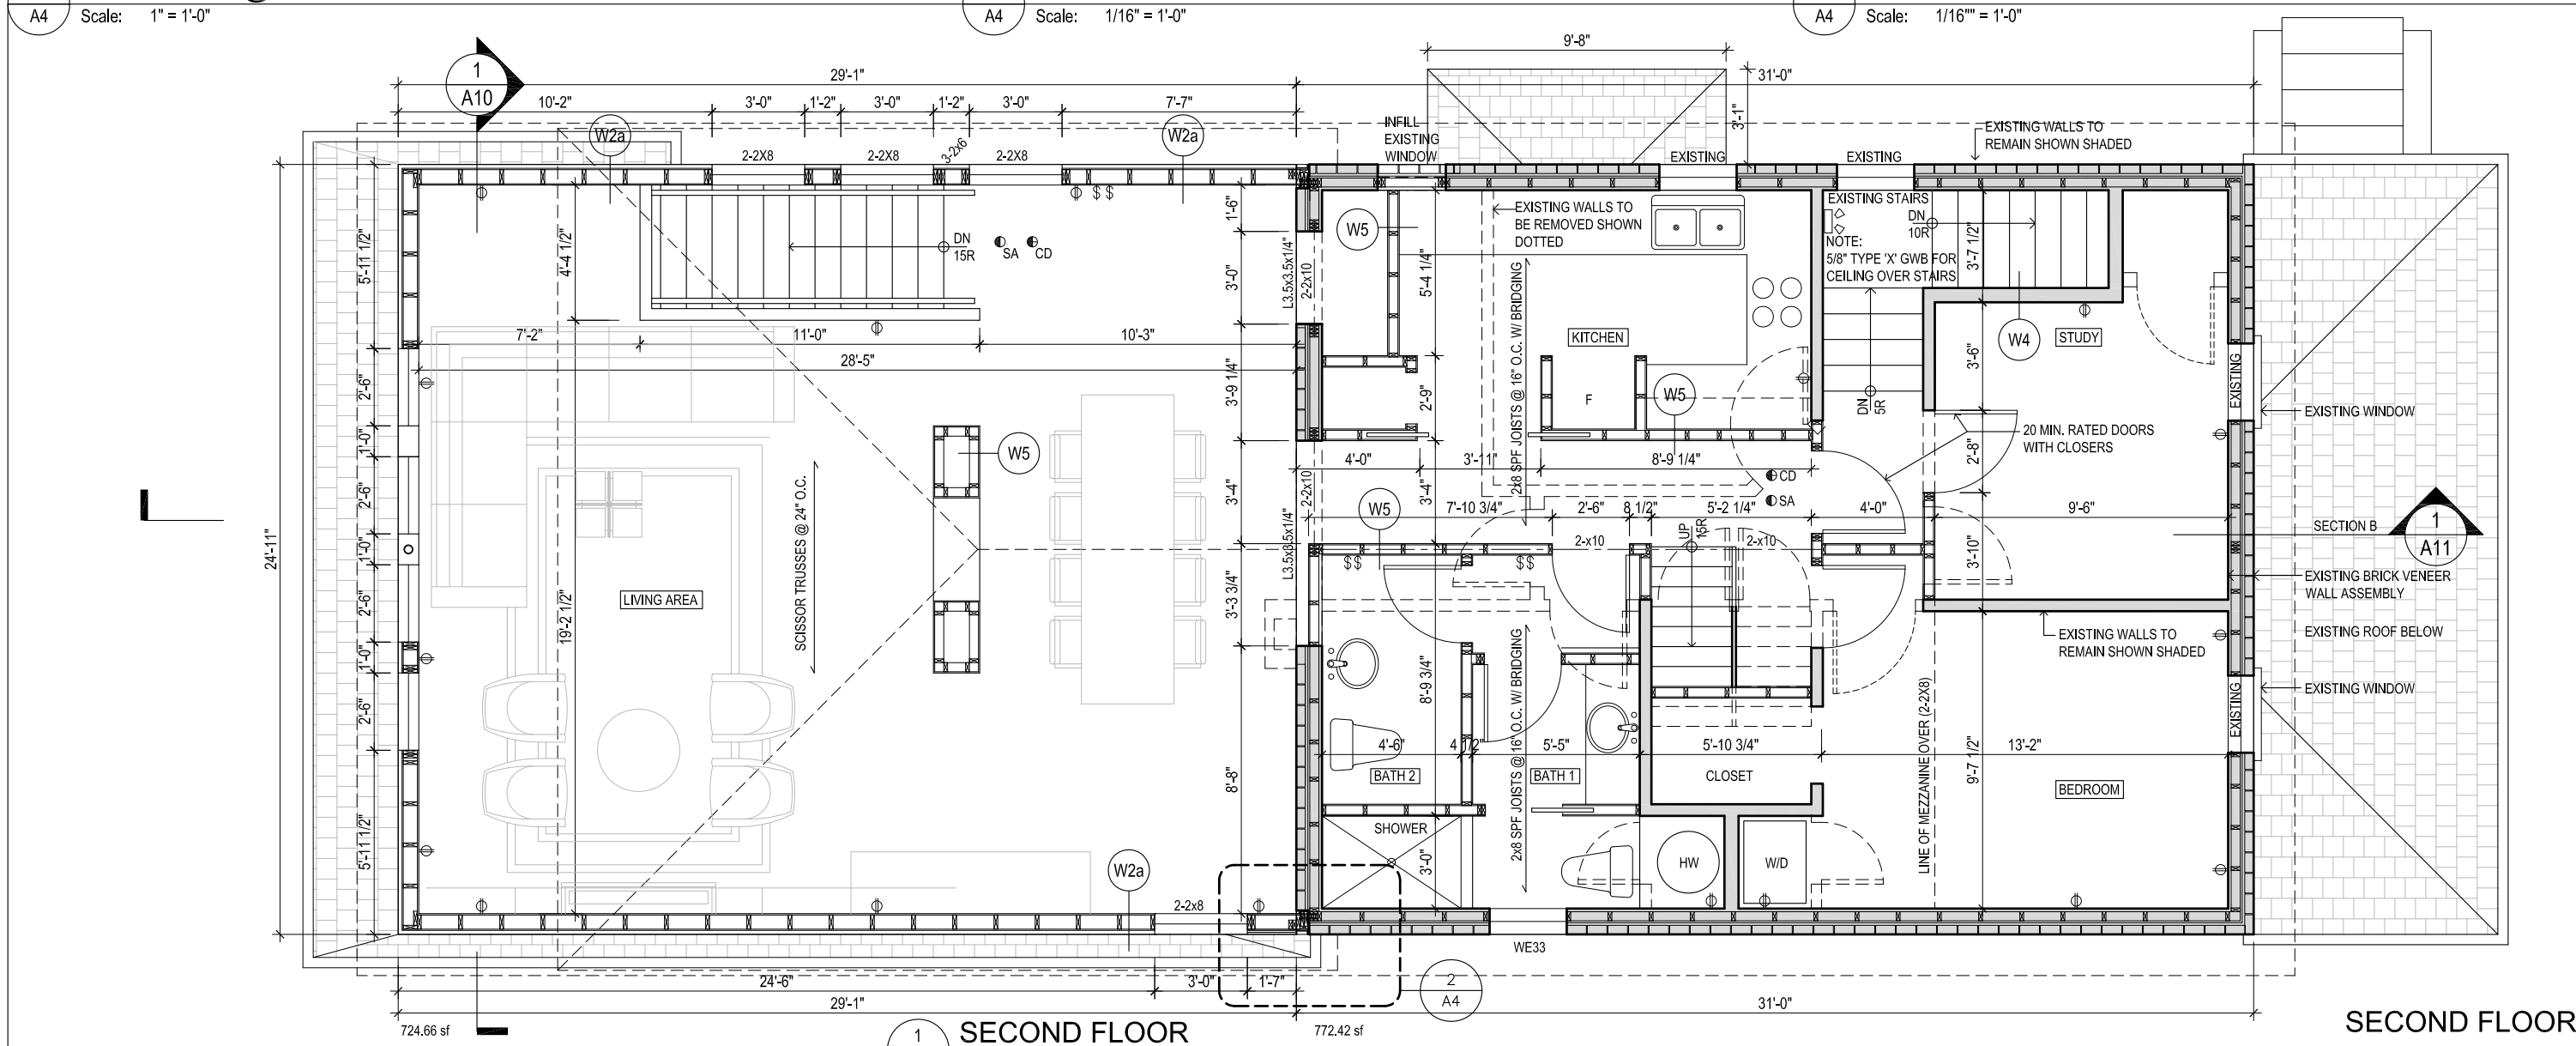

1 SECOND FLOOR  
A4 Scale: 3/16" = 1'-0"

SECOND FLOOR

**JEFFREY PETERSON** Interior Design  
415 Queen Street, Newmarket, Ontario  
Ph 905-967-0266 Cel 416-271-7034

**jba** John Boone  
ARCHITECT

415 QUEEN STREET  
Newmarket, Ontario

DRAWING SCALE 3/16" = 1'-0"  
PROJECT DATE AUG 17 2011  
PROJECT NUMBER 11A10  
DRAWN BY jb, jp

No.	DATE	DESCRIPTION
4	November 25, 2011	REVISED FOR BUILDING PERMIT
3	November 7, 2011	REVISED FOR BUILDING PERMIT
2	September 21, 2011	SUBMITTED FOR BUILDING PERMIT
1	August 23, 2011	SUBMITTED FOR CLIENT REVIEW

51 Arundel Avenue, Toronto, Ontario, M4K 3A3  
Tel: 416 469 3264 Email: johnboone@rogers.com

This drawing is the Property of John Boone Architect and may be used for this project only. Scale from drawings for reference only. Dimensions to be checked and verified by the contractor on site.

PLOT DATE : December 08, 2011

**A4**