



2 REMOVALS
A5 Scale: 1/16" = 1'-0"

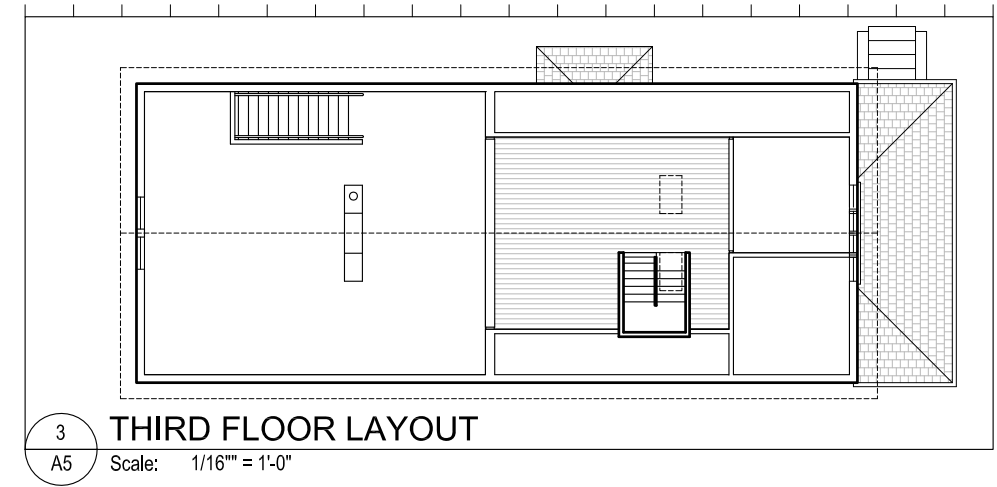

3 THIRD FLOOR LAYOUT
A5 Scale: 1/16" = 1'-0"

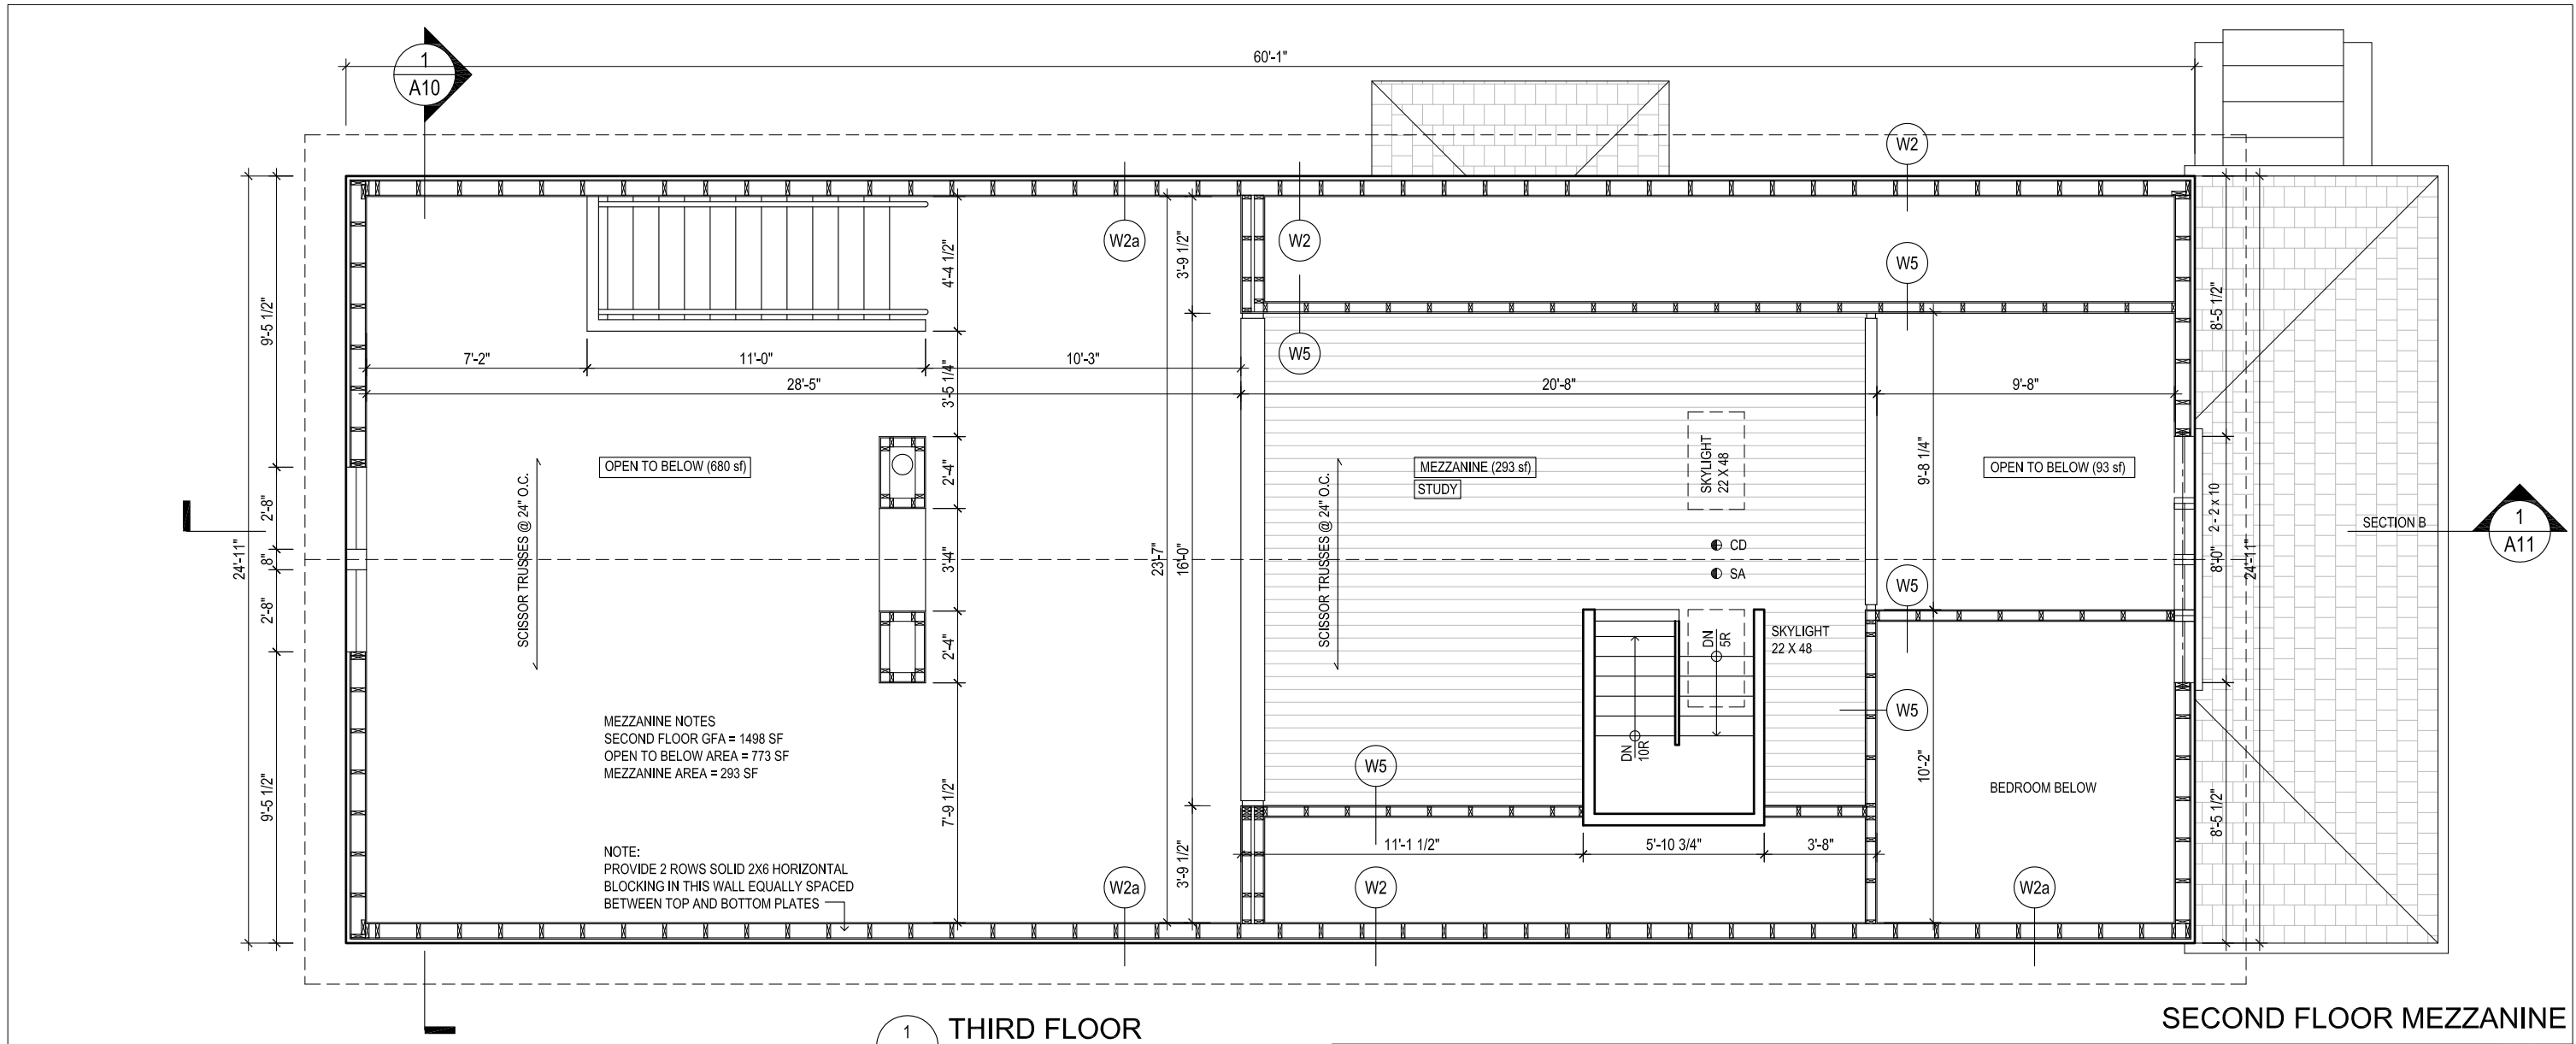

1 THIRD FLOOR
A5 Scale: 3/16" = 1'-0"

SECOND FLOOR MEZZANINE

JEFFREY PETERSON Interior Design
415 Queen Street, Newmarket, Ontario
Ph 905-967-0266 Cel 416-271-7034

jba John Boone
ARCHITECT

415 QUEEN STREET
Newmarket, Ontario

DRAWING SCALE 3/16" = 1'-0"
PROJECT DATE AUG 17 2011
PROJECT NUMBER 11A10
DRAWN BY jb, jp

No.	DATE	DESCRIPTION
4	November 25, 2011	REVISED FOR BUILDING PERMIT
3	November 7, 2011	REVISED FOR BUILDING PERMIT
2	September 21, 2011	SUBMITTED FOR BUILDING PERMIT
1	August 23, 2011	SUBMITTED FOR CLIENT REVIEW

51 Arundel Avenue, Toronto, Ontario, M4K 3A3
Tel: 416 469 3264 Email: johnboone@rogers.com

This drawing is the Property of John Boone Architect and may be used for this project only. Scale from drawings for reference only. Dimensions to be checked and verified by the contractor on site.

PLOT DATE : December 08, 2011

A5