


2 CONCRETE PIER AND FLOOR CONNECTION
 Scale: 1" = 1'-0"

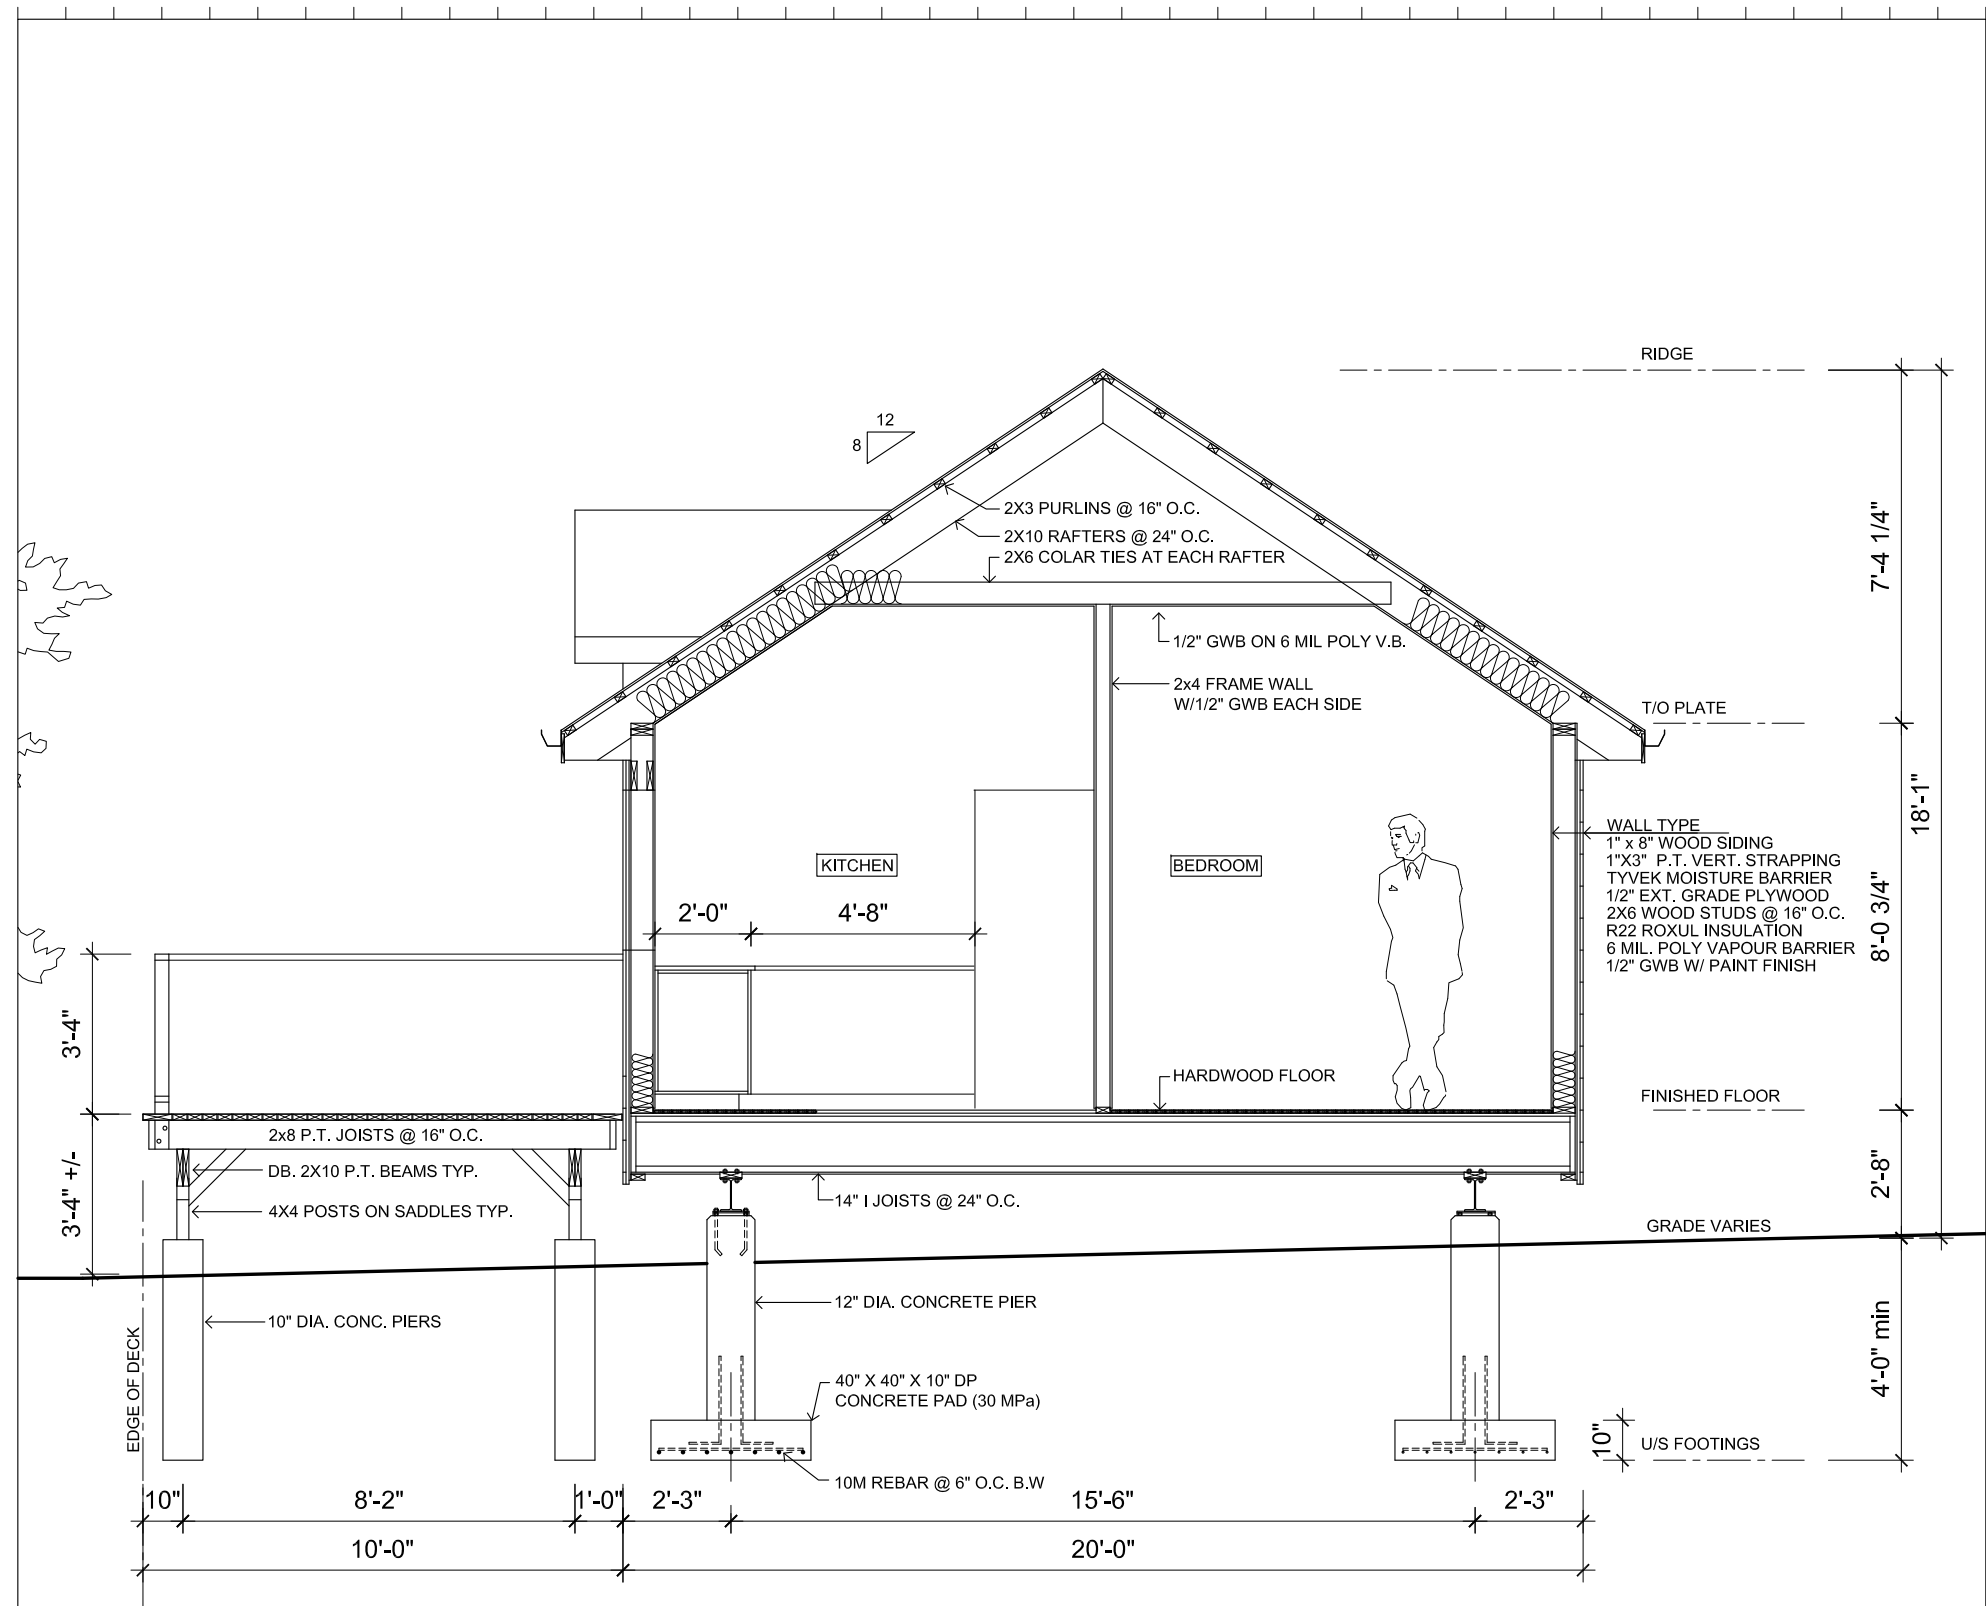

1 SECTION 'A'
 Scale: 1/4" = 1'-0"

SECTION A

jba John Boone
 ARCHITECT

51 Arundel Avenue, Toronto, Ontario, M4K 3A3
 Tel: 416 469 3264 Email: johnboone@rogers.com

This drawing is the Property of John Boone Architect and may be used for this project only. Scale from drawings for reference only. Dimensions to be checked and verified by the contractor on site.

338 DOE LAKE ROAD

Sundridge, Ontario

DRAWING SCALE 1/4" = 1'-0"
 PROJECT DATE APRIL 2009
 PROJECT NUMBER 09A04
 DRAWN BY jb

PLOT DATE : April 28, 2009

No.	DATE	DESCRIPTION
1	APRIL 28, 2009	SUBMITTED TO CLIENT / CONTRACTOR FOR REVIEW

A4